
 

 
 
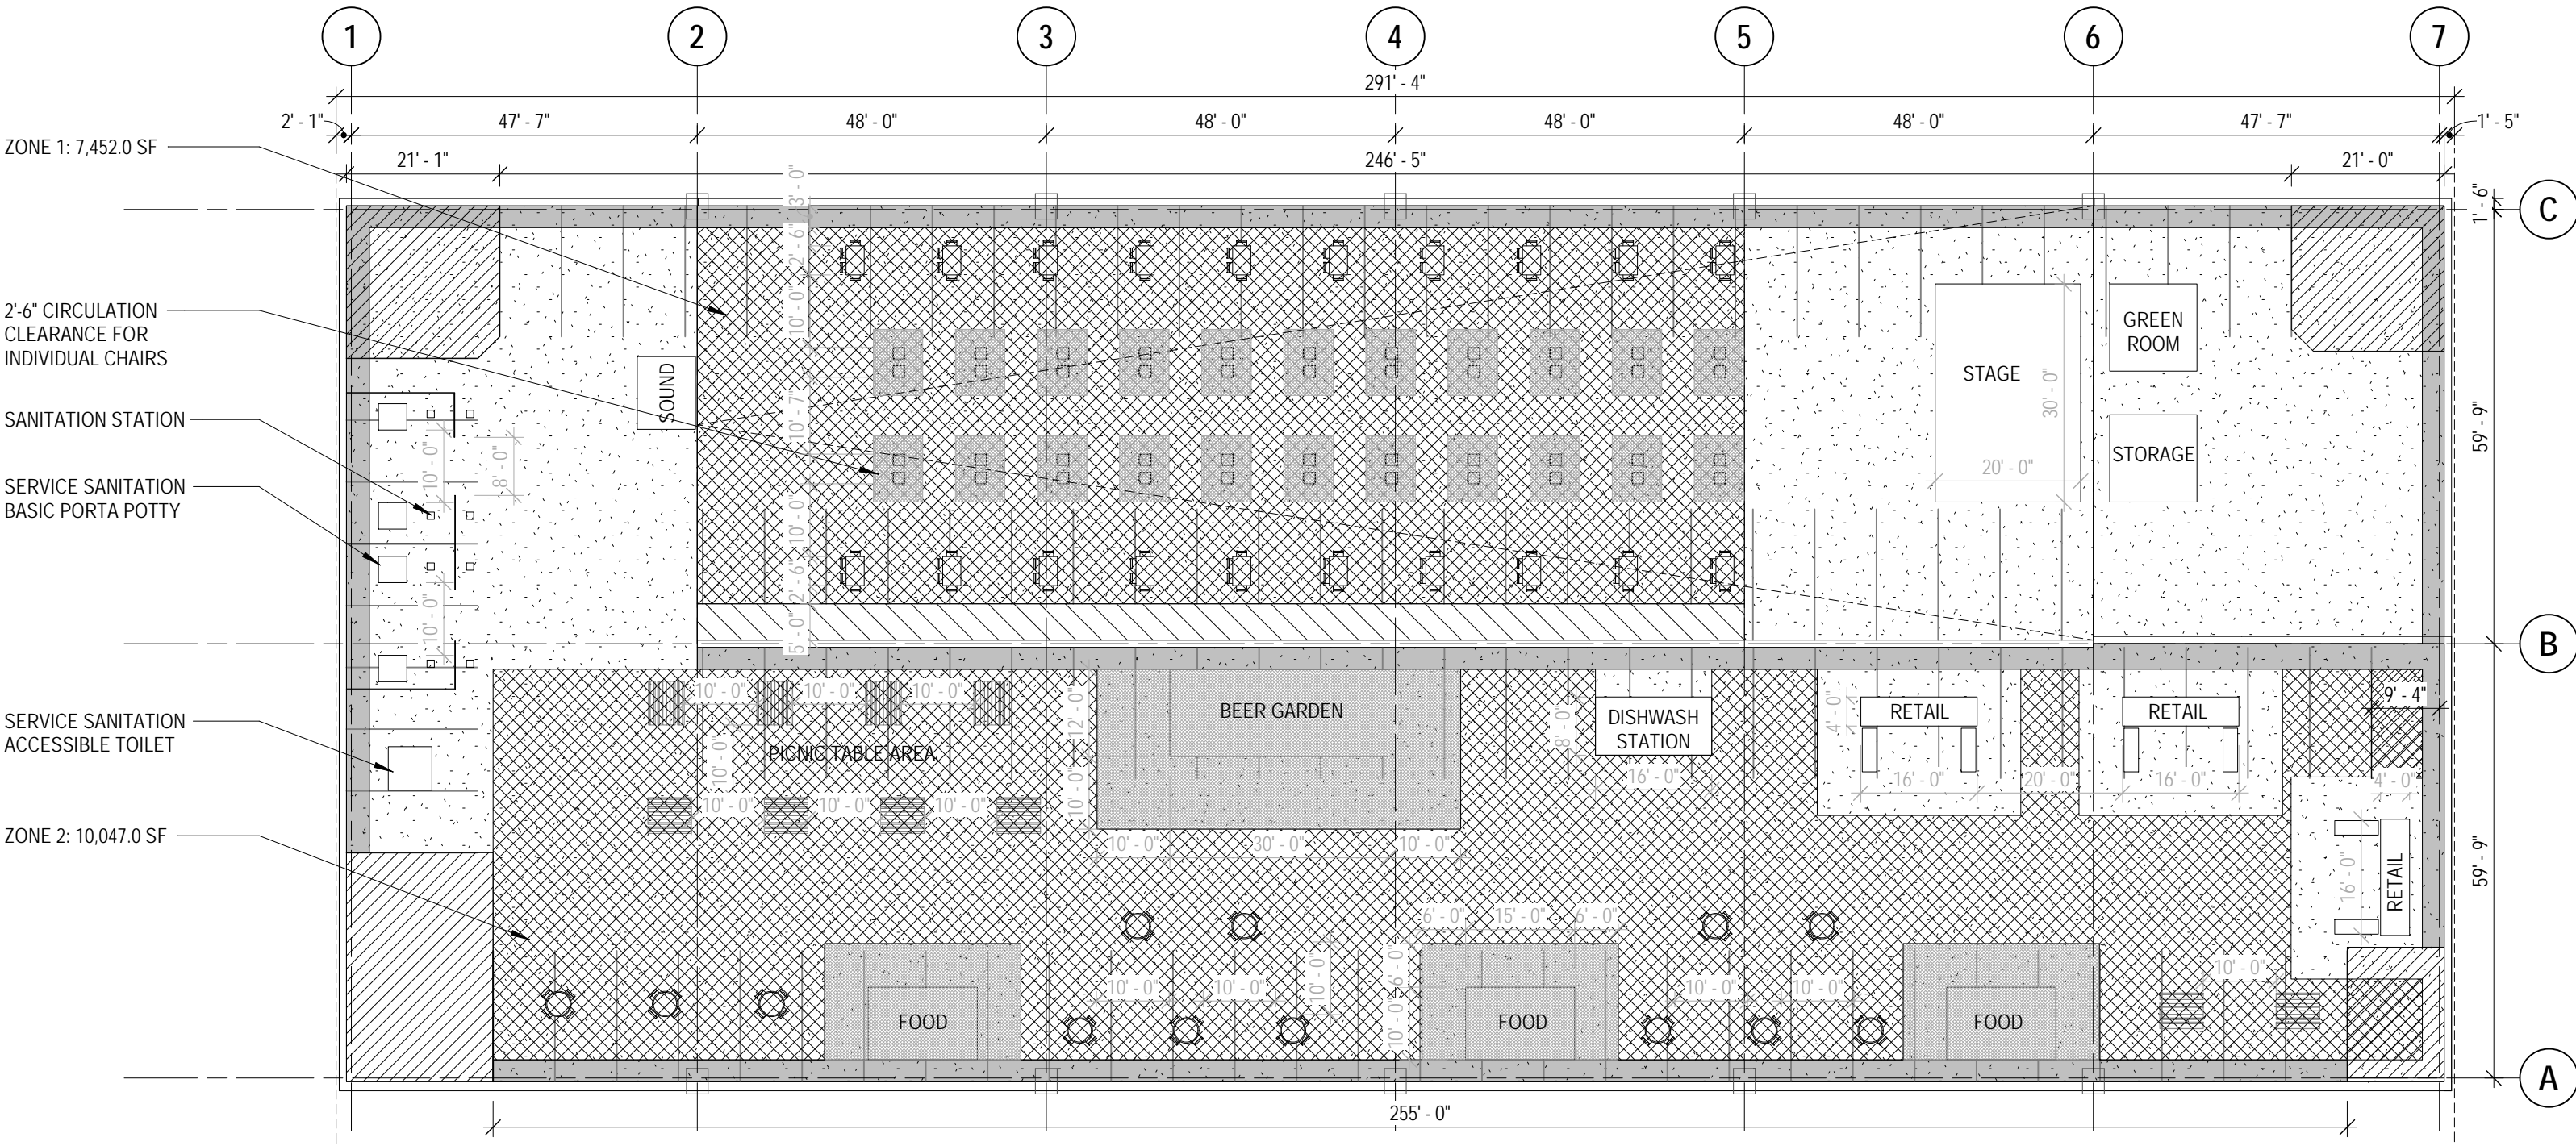
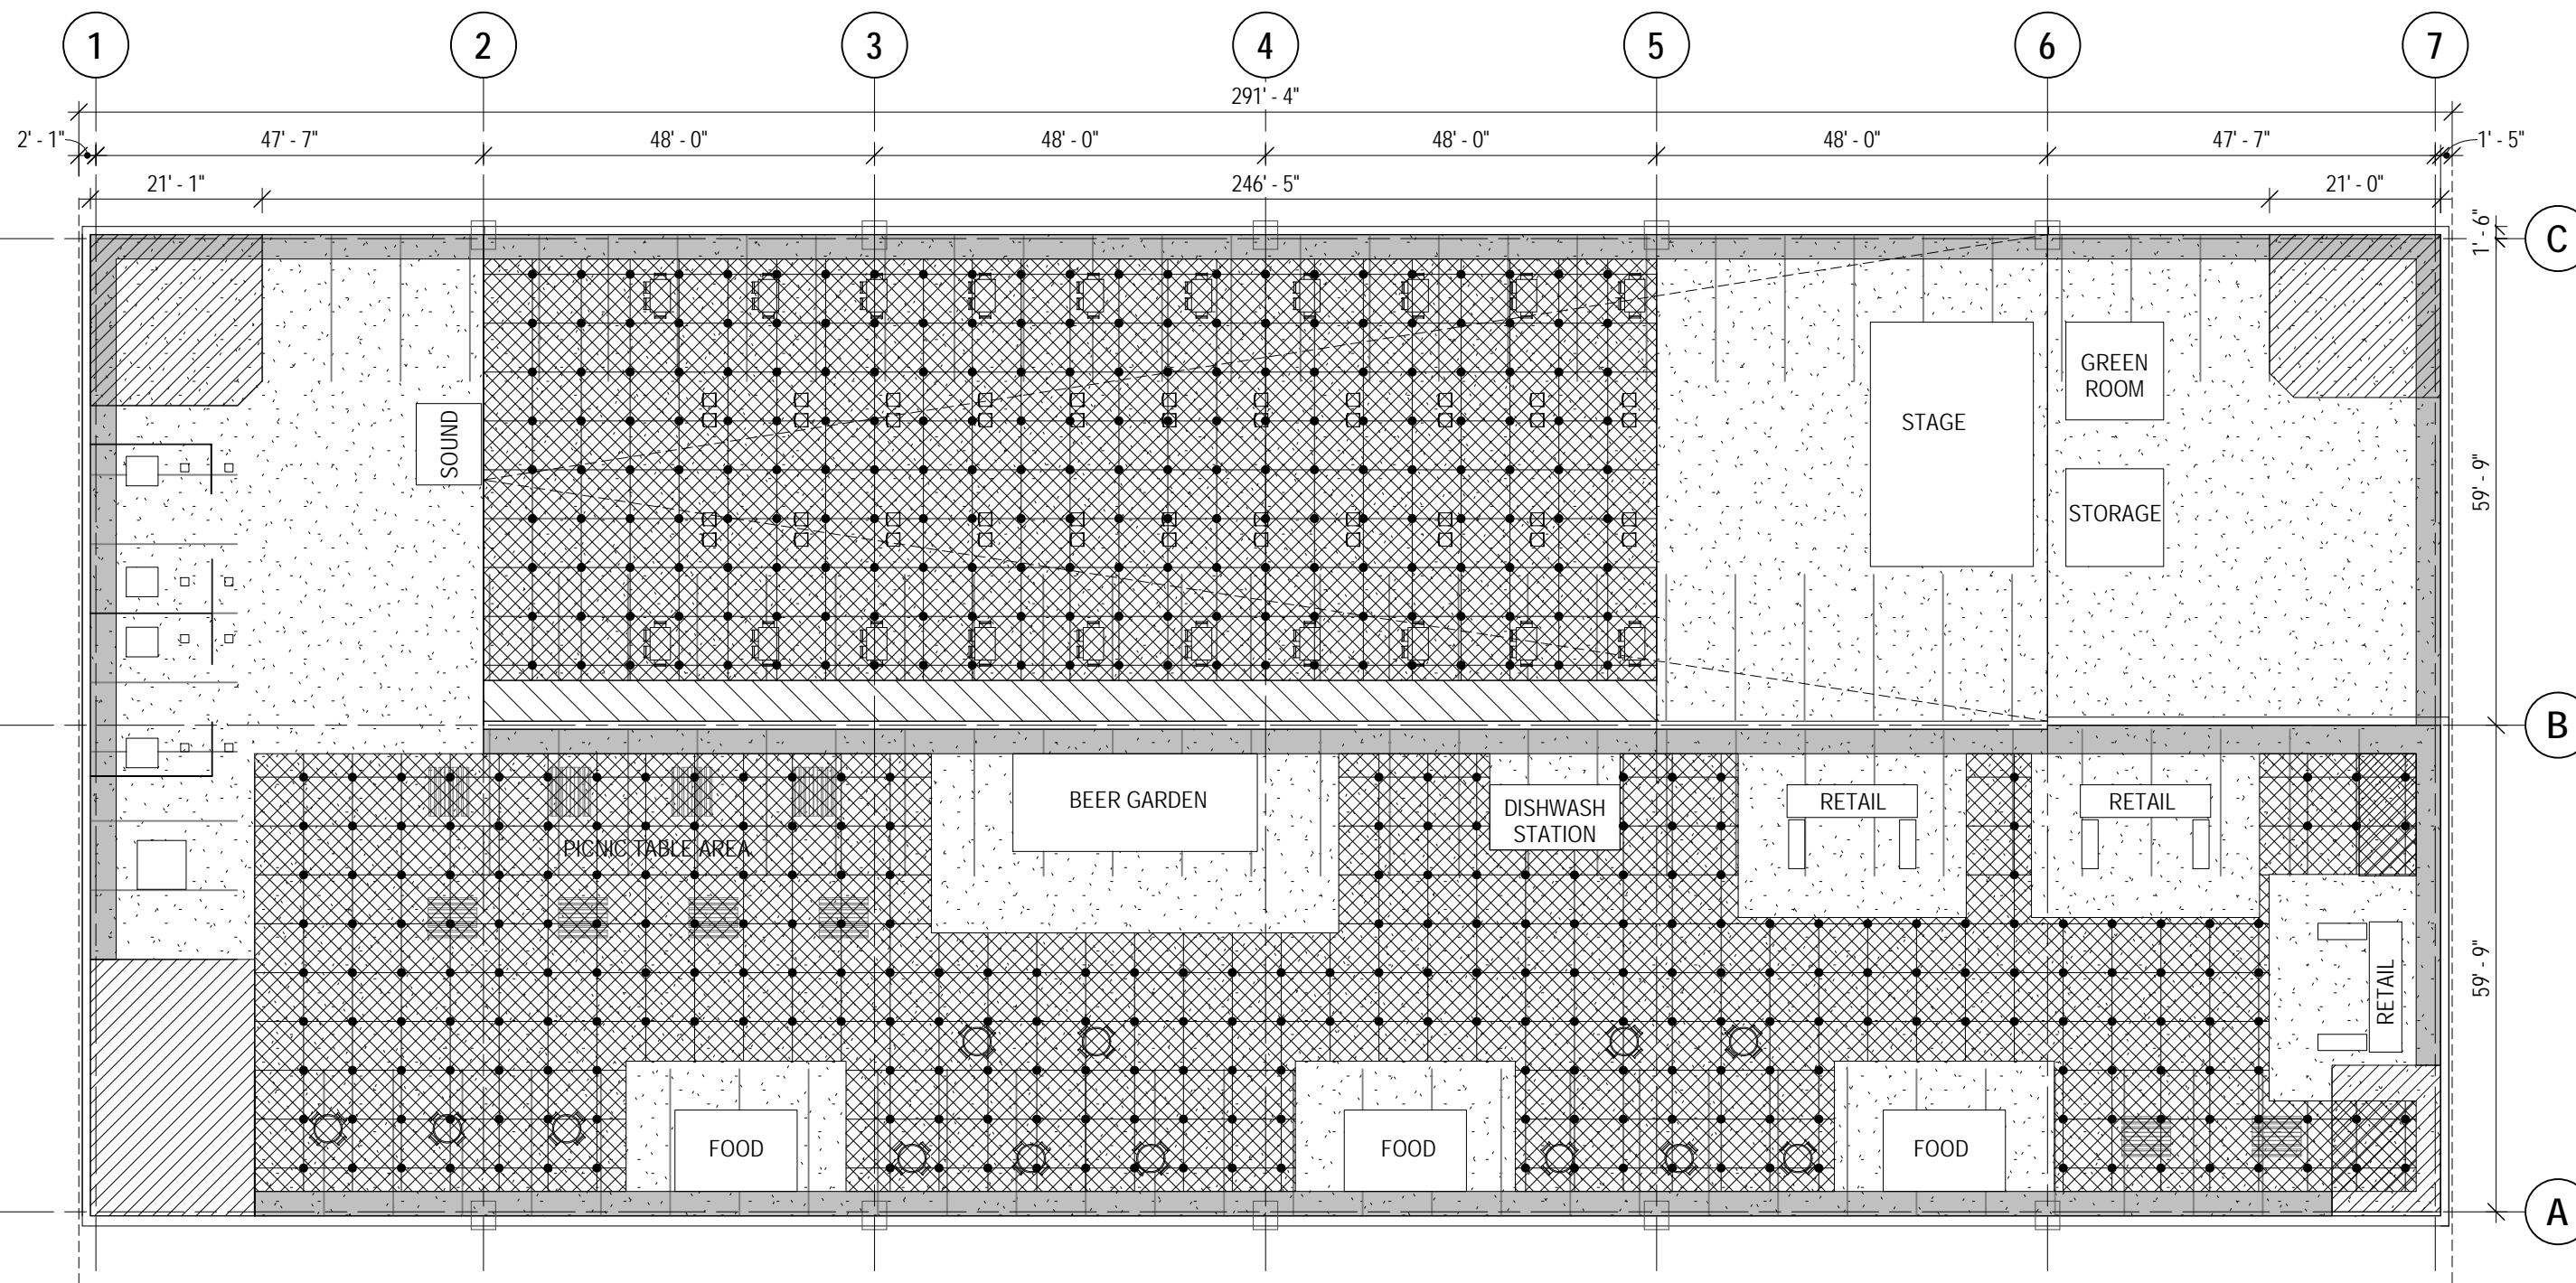


-  3' PERIMETER BUFFER ZONE
-  5' EMERGENCY CIRCULATION ZONE
-  SEATING CIRCULATION ZONE
-  EXISTING VEHICLE BUFFER ZONE - PAINTED
-  EXISTING GARAGE VERTICAL CIRCULATION




FOUNDRY GARAGE POP UP ROOF TOP TOP TIER FLOOR PLAN

SCALE: 3/64" = 1'-0"




FOUNDRY GARAGE POP UP ROOF TOP SOCIAL DISTANCE DIAGRAM

SCALE: 3/64" = 1'-0"

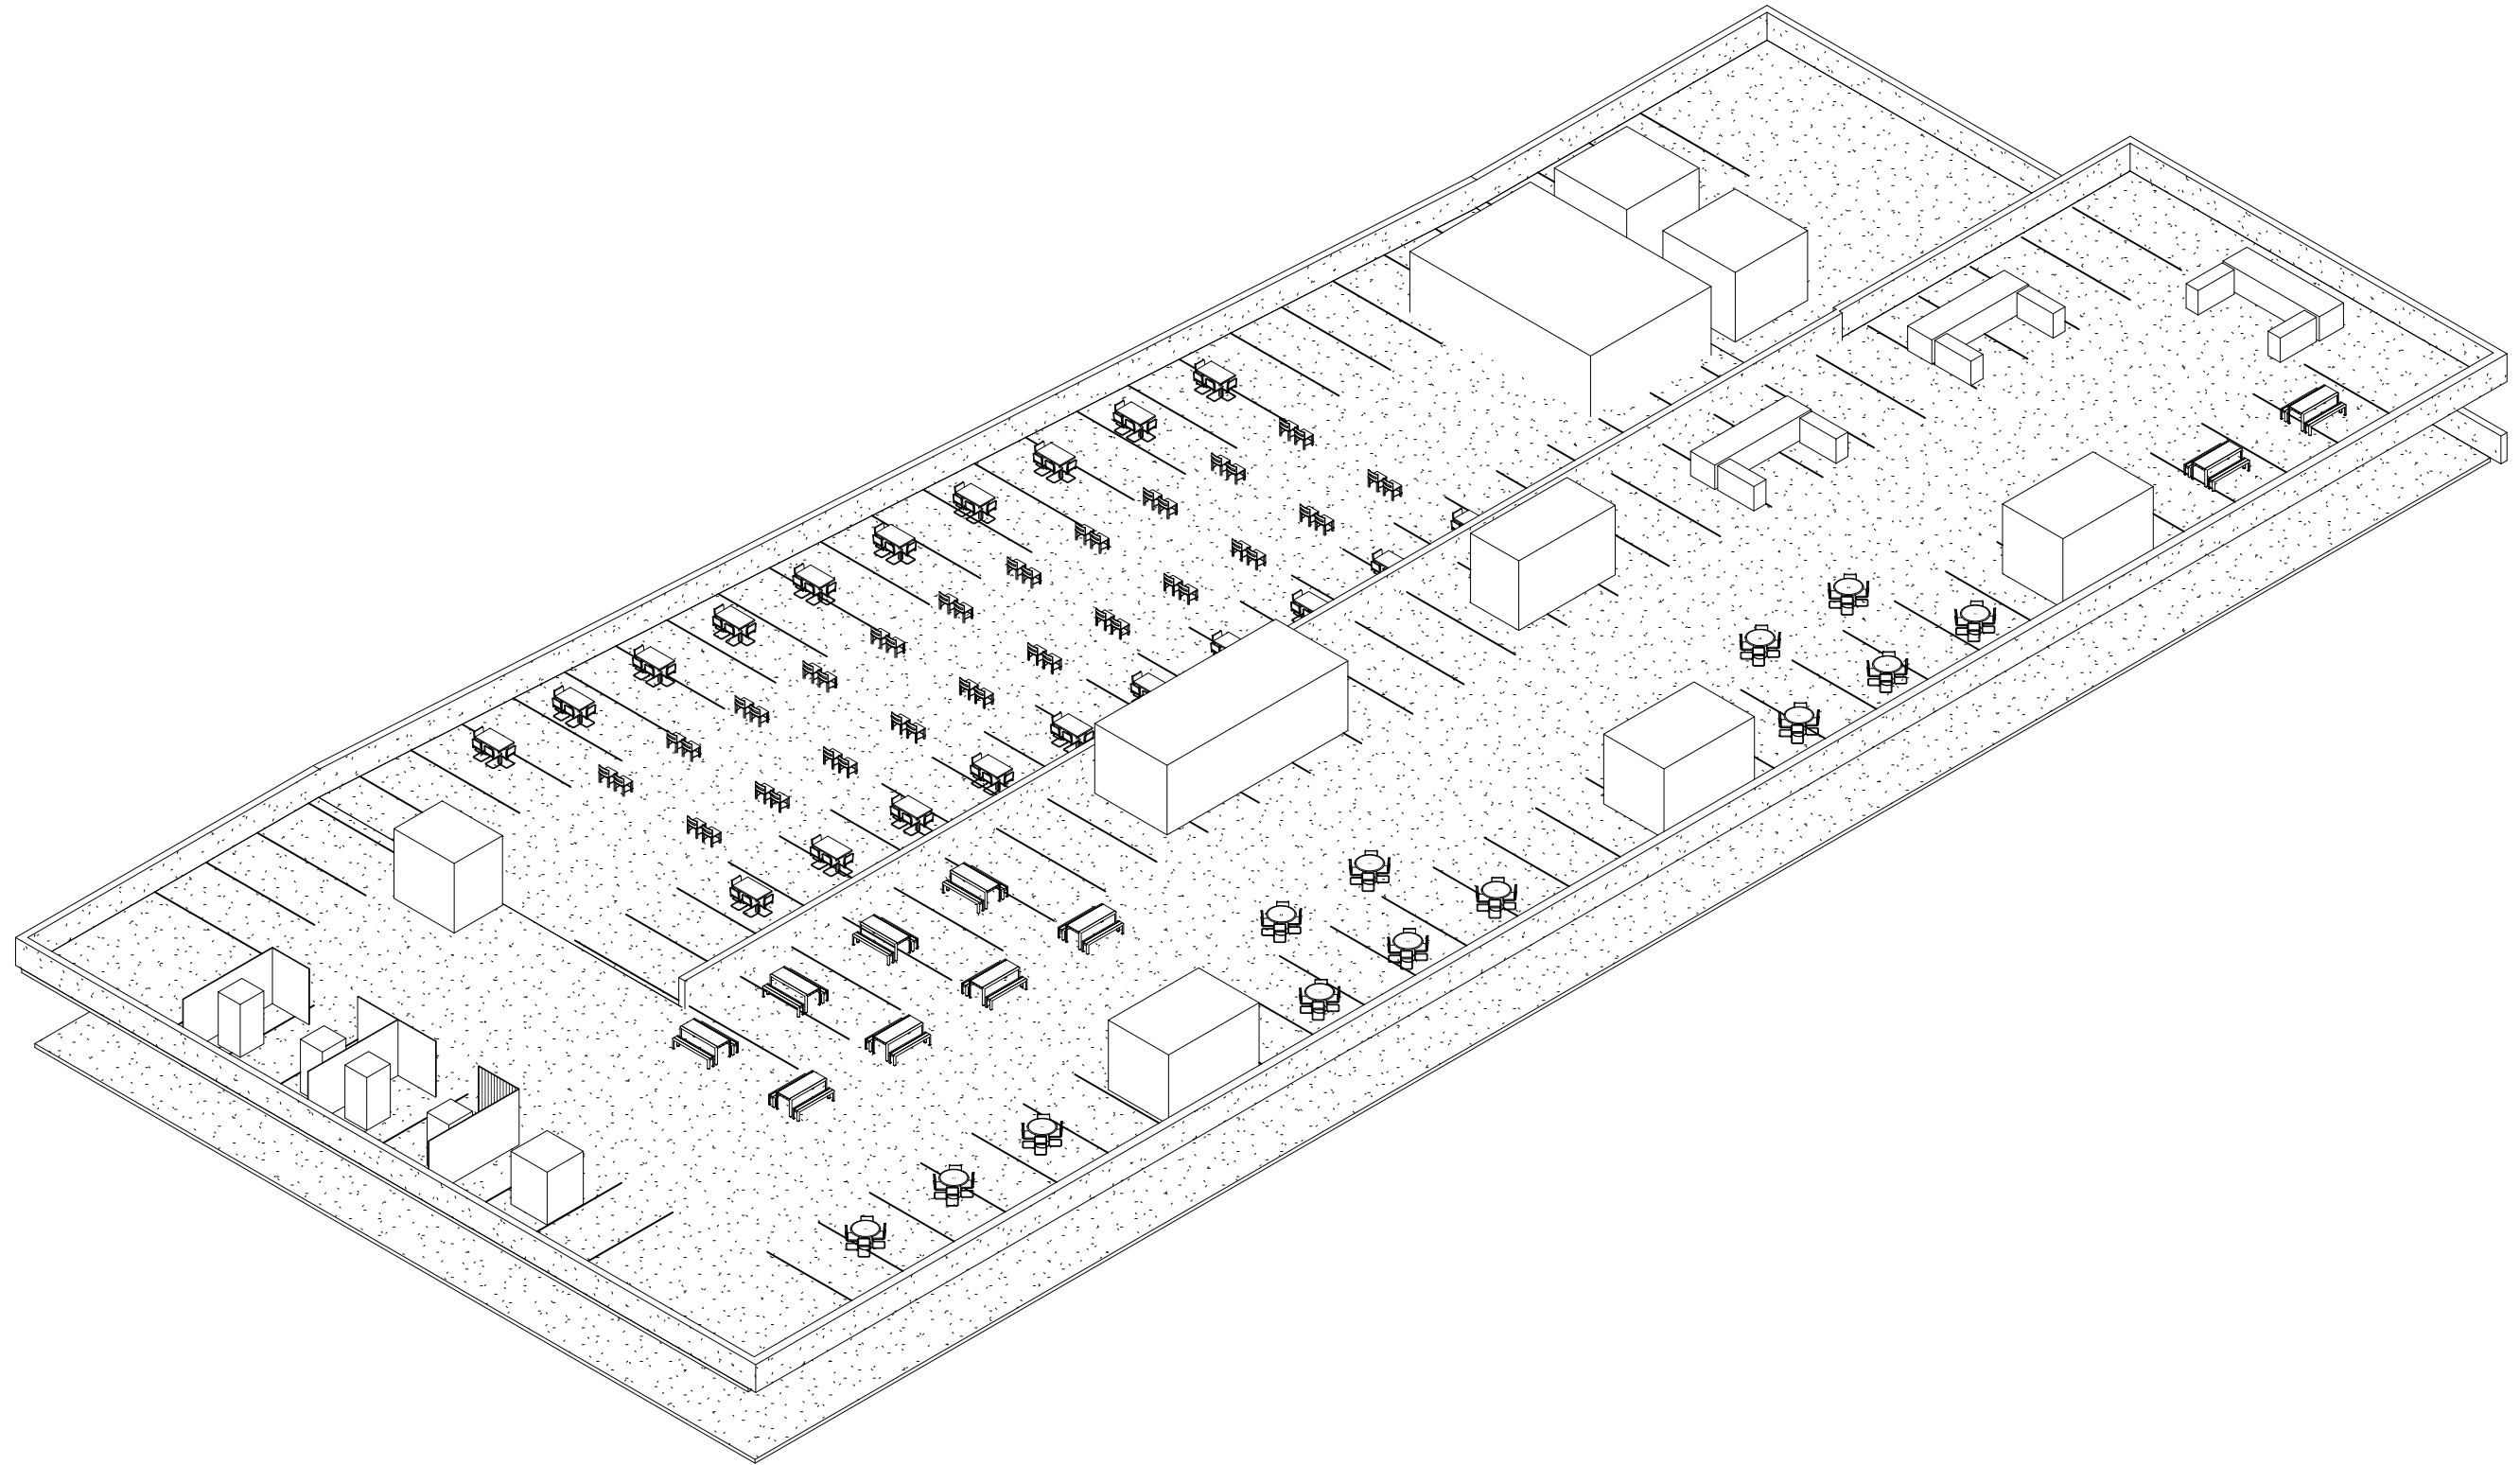

FOUNDRY GARAGE POP UP ROOF TOP 3D DIAGRAM

SCALE: 3/64" = 1'-0"

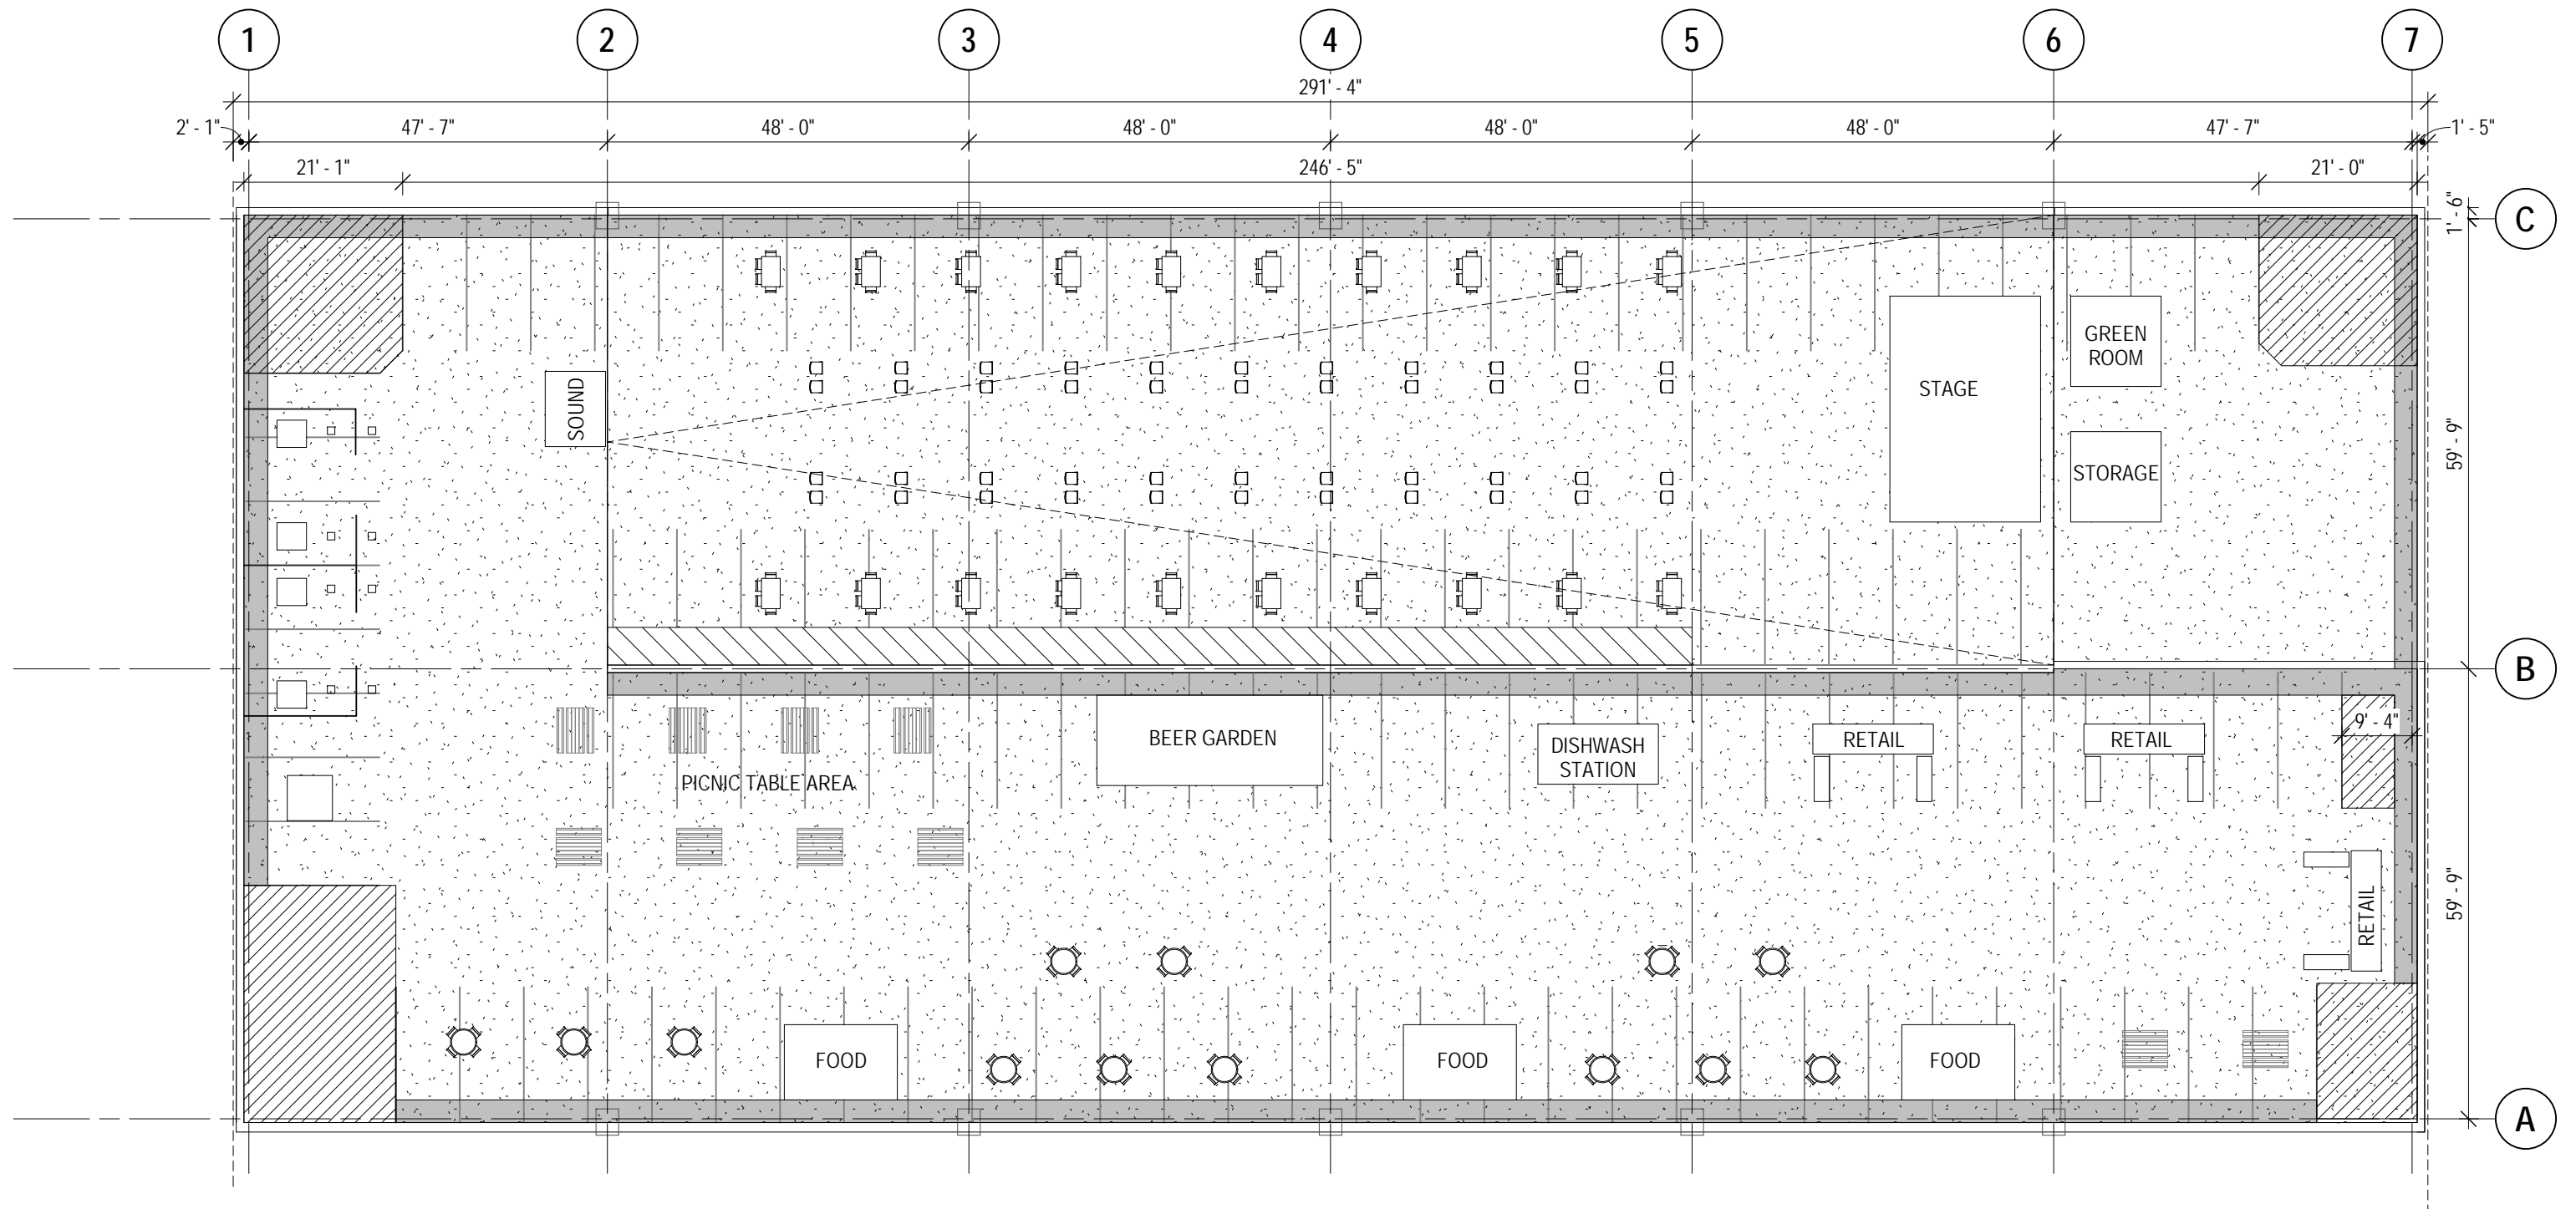

FOUNDRY GARAGE POP UP ROOF TOP NO HATCH

SCALE: 3/64" = 1'-0"