

GENERAL NOTES:
 1. SEE 99 SERIES SHEETS FOR STANDARD SHIP STAIR AND RAILING DETAILS.



PROJECT
PEASE WASTEWATER TREATMENT FACILITY REHABILITATION

135 Corporate Drive
 Portsmouth, NH 03801

OWNER
CITY OF PORTSMOUTH NEW HAMPSHIRE
 DEPARTMENT OF PUBLIC WORKS
 680 Peaverly Hill Road
 Portsmouth, NH 03801
 603-427-1530 tel 603-427-1539 fax
<http://www.cityofportsmouth.com/publicworks>

ENGINEER
 AECOM TECHNICAL SERVICES, INC.
 250 APOLLO DRIVE
 CHELMSFORD, MA 01824
 PHONE: (978) 905-2100
www.aecom.com

CONSULTANTS
 HVAC, PLUMBING, FIRE PROTECTION
Petersen Engineering, INC
 PO Box 4516
 Portsmouth, NH 03802
 603-436-4235 tel
<https://www.petersenengineering.com>
 STORMWATER DESIGN
Altus Engineering
 133 Court Street
 Portsmouth, NH 03801
 603-433-2335 tel
<https://www.altus-eng.com>

REGISTRATION

90% SUBMITTAL PRELIMINARY COPY

NOTE: This document is preliminary only and is not intended for any purpose except review and comment by the owner and its agents.

ISSUE/REVISION

I/R	DATE	DESCRIPTION


PROJECT NUMBER

60693508
 Designed By: SM
 Drawn By: SM
 Dept Check: KC
 Proj Check: EM
 Date: JANUARY 2025
 Scale: 1/4" = 1'-0"

DISCIPLINE
 ARCHITECTURAL
SHEET TITLE

CHEMICAL STORAGE BUILDING - FLOOR PLAN (BID ALT)
 SHEET NUMBER

60 A-101A

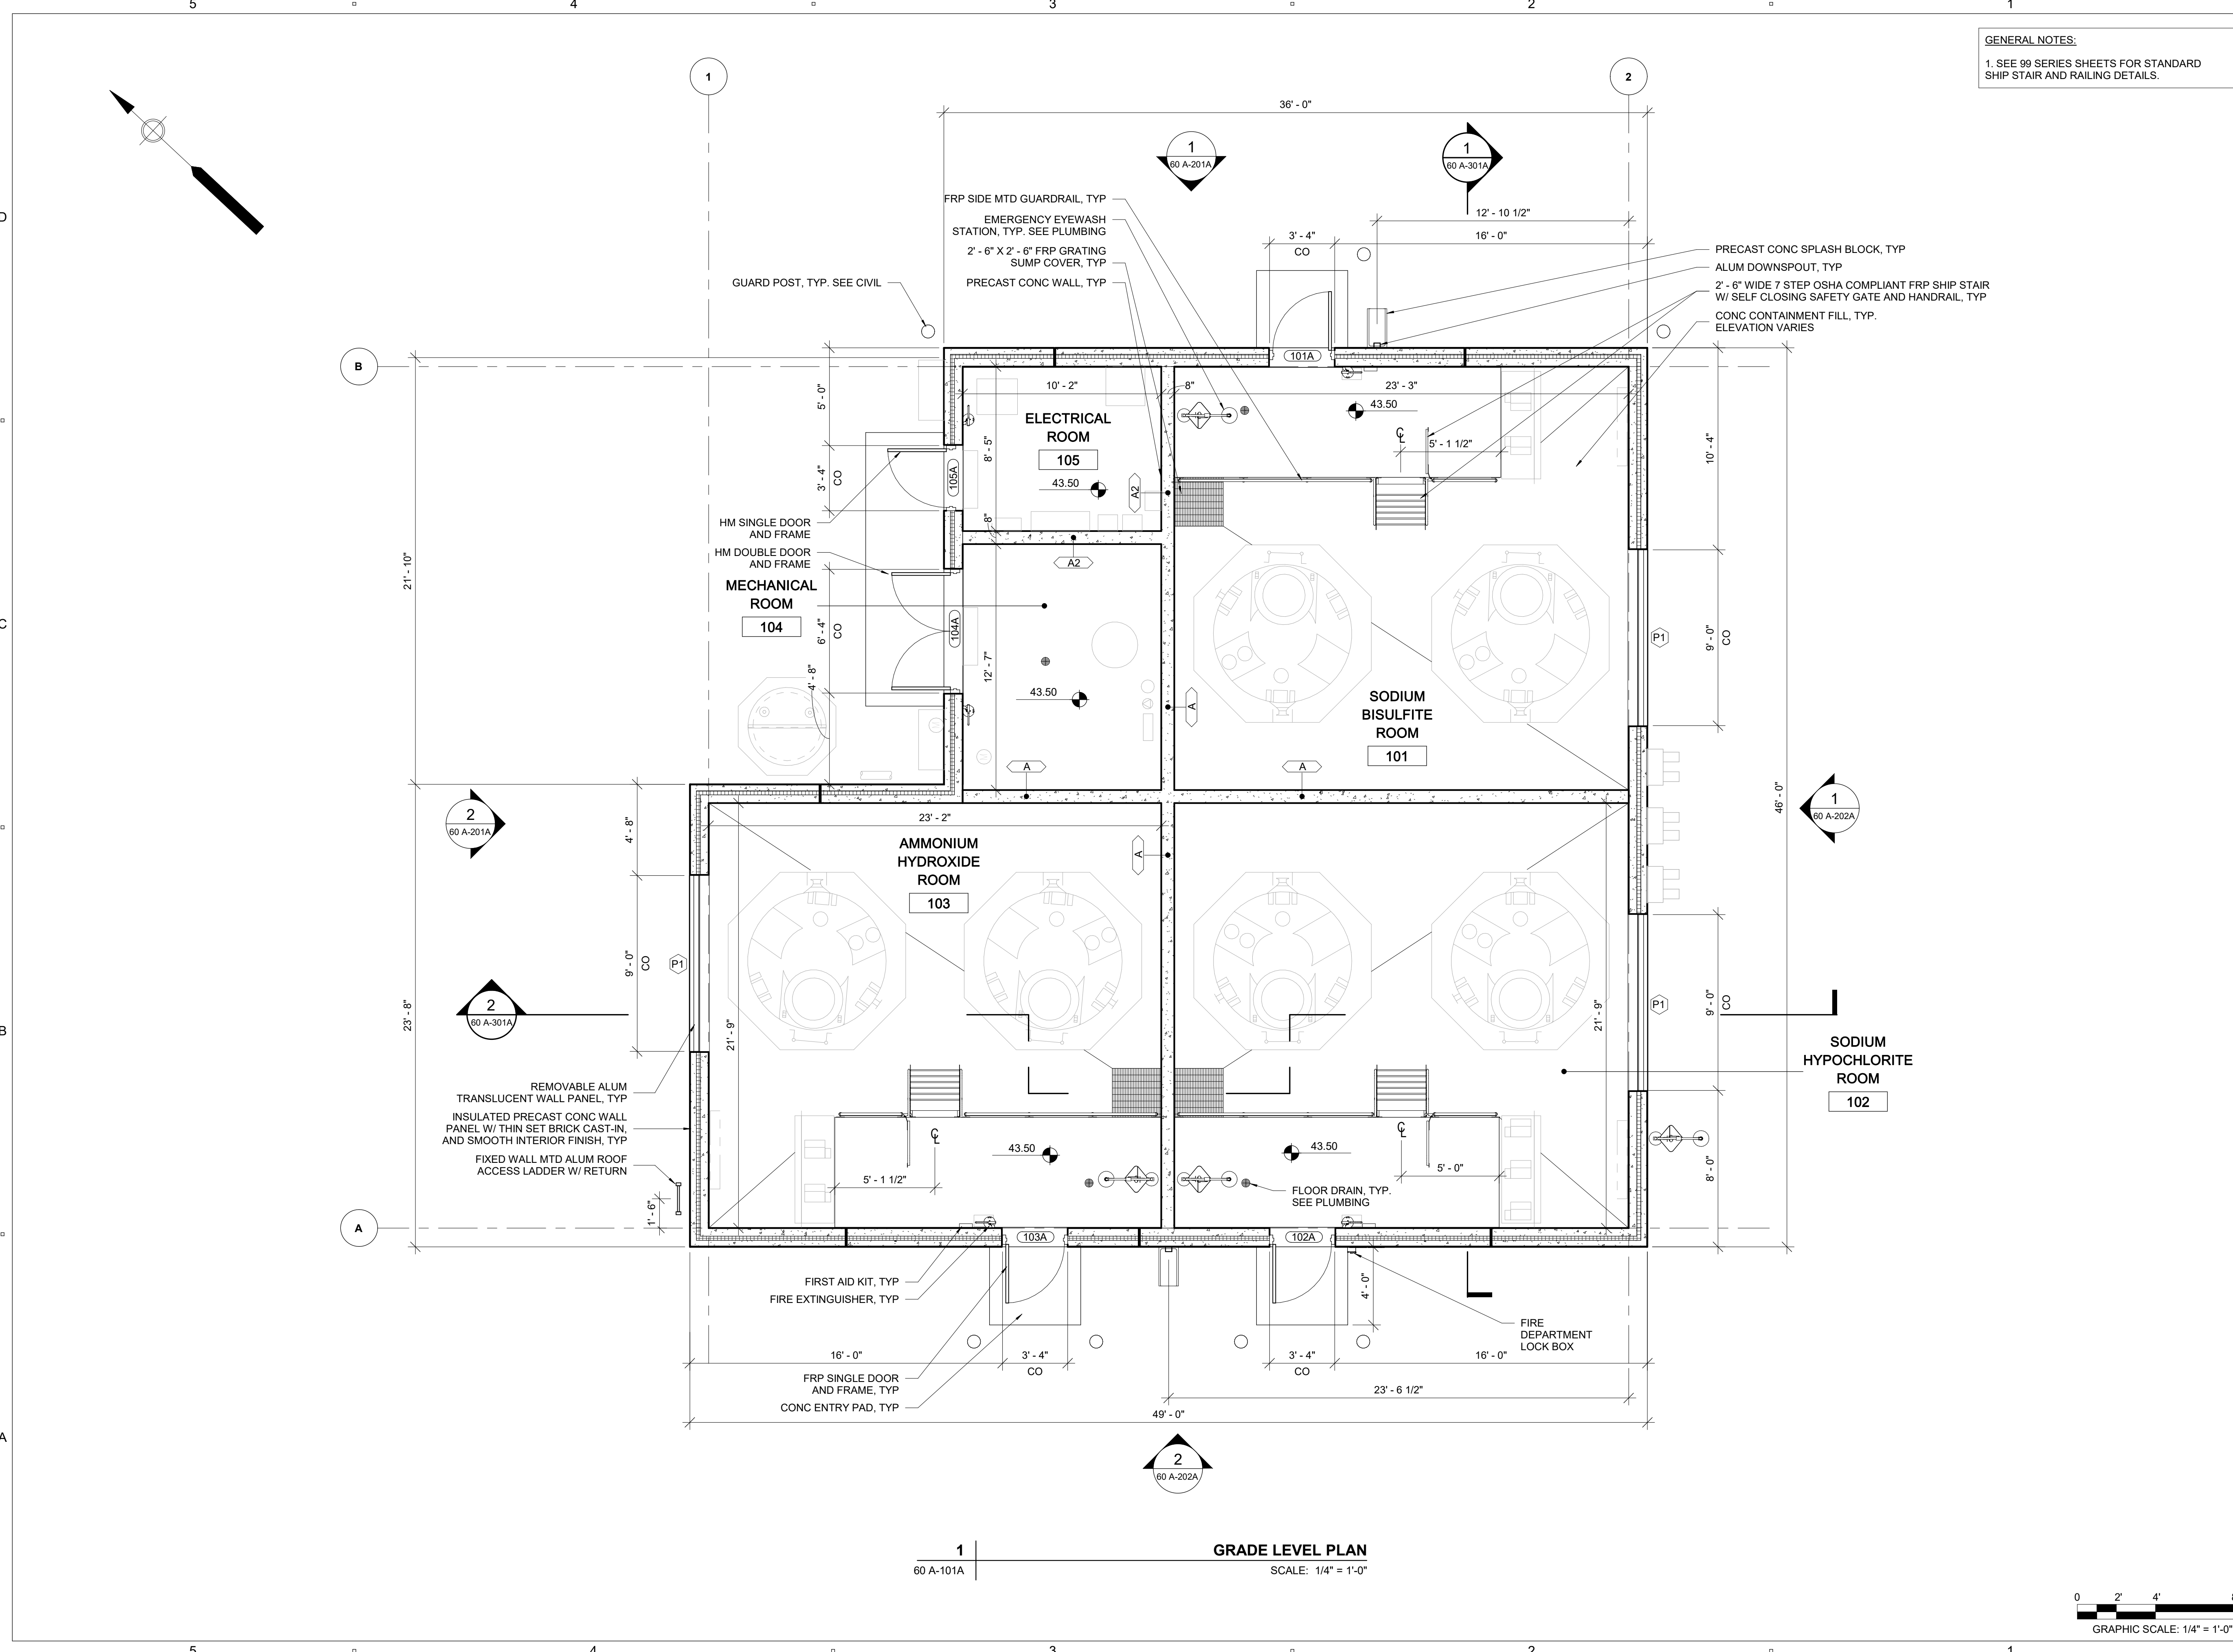

GRADE LEVEL PLAN
 SCALE: 1/4" = 1'-0"




PATH/FILENAME: AutodesK Docs://60693508-Pease WWTF Rehabilitation/60-A-Chemical Storage
 LAST UPDATE: 2/2/2025 8:51:22 AM
 PLOT DATE: 2/3/2025 8:51:22 AM


I/R	DATE	DESCRIPTION

60693508


Designed By:	SM
Drawn By:	SM
Dept Check:	KC
Proj Check:	EM
Date:	JANUARY 2025
Scale:	1/4" = 1'-0"

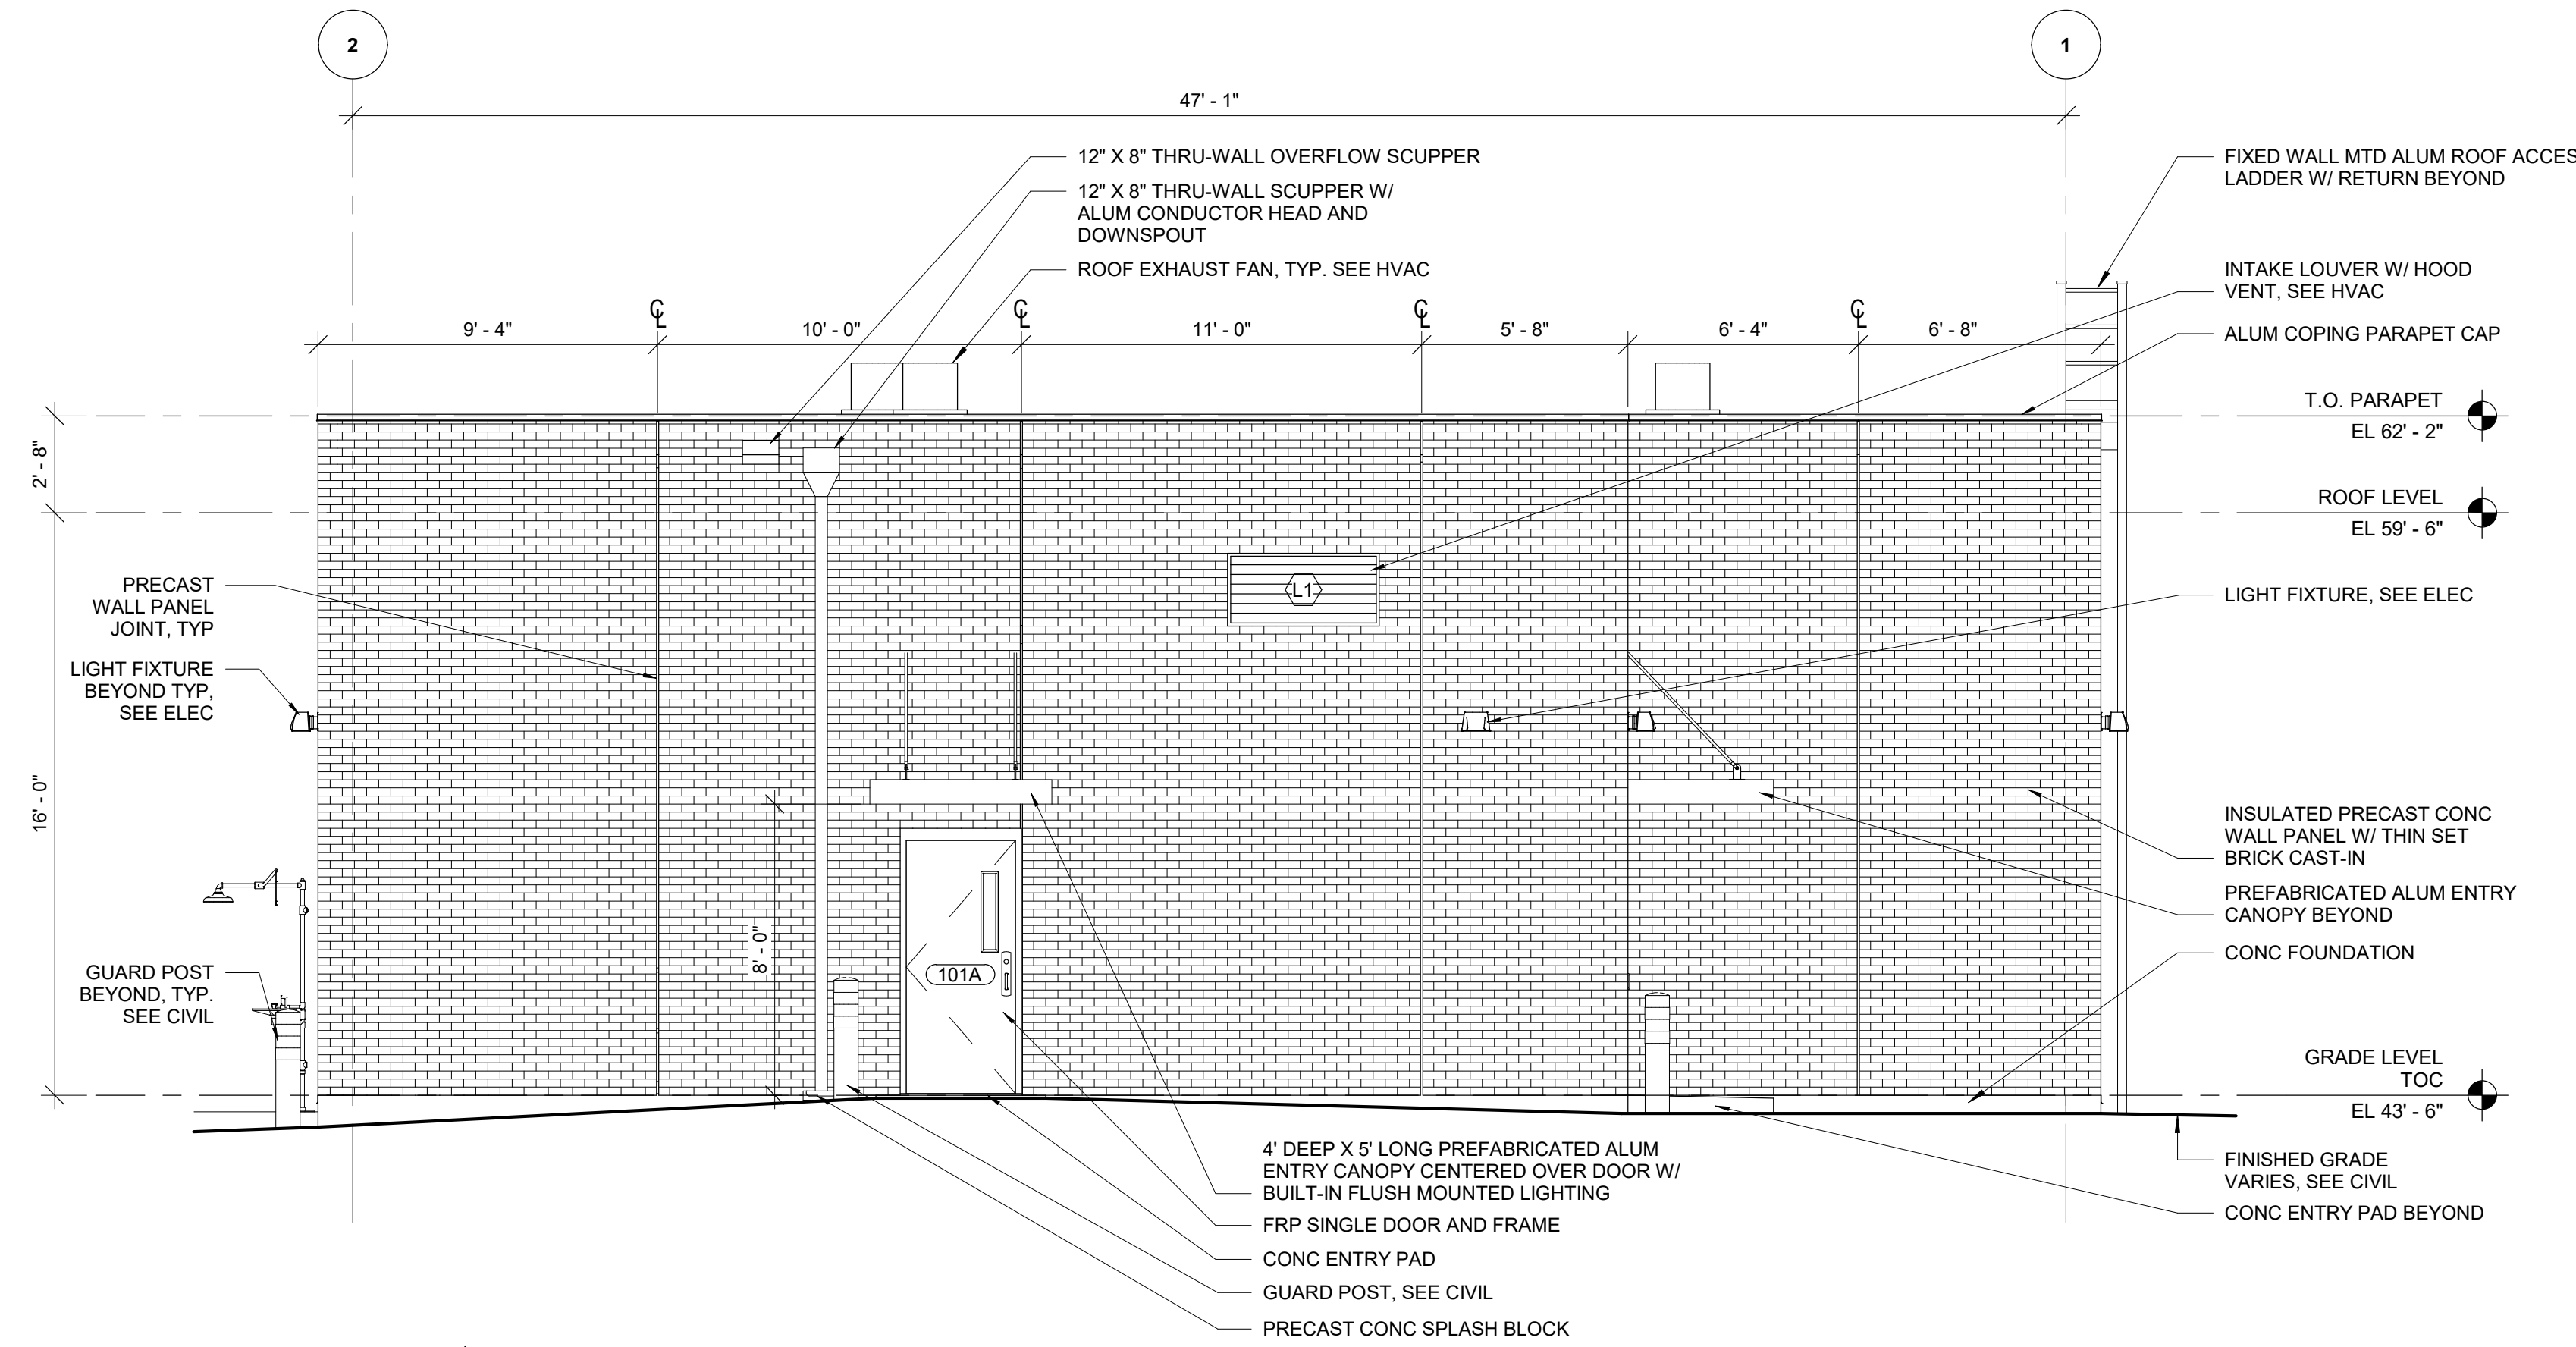

1
 60 A-201A
NORTHEAST ELEVATION
 SCALE: 1/4" = 1'-0"

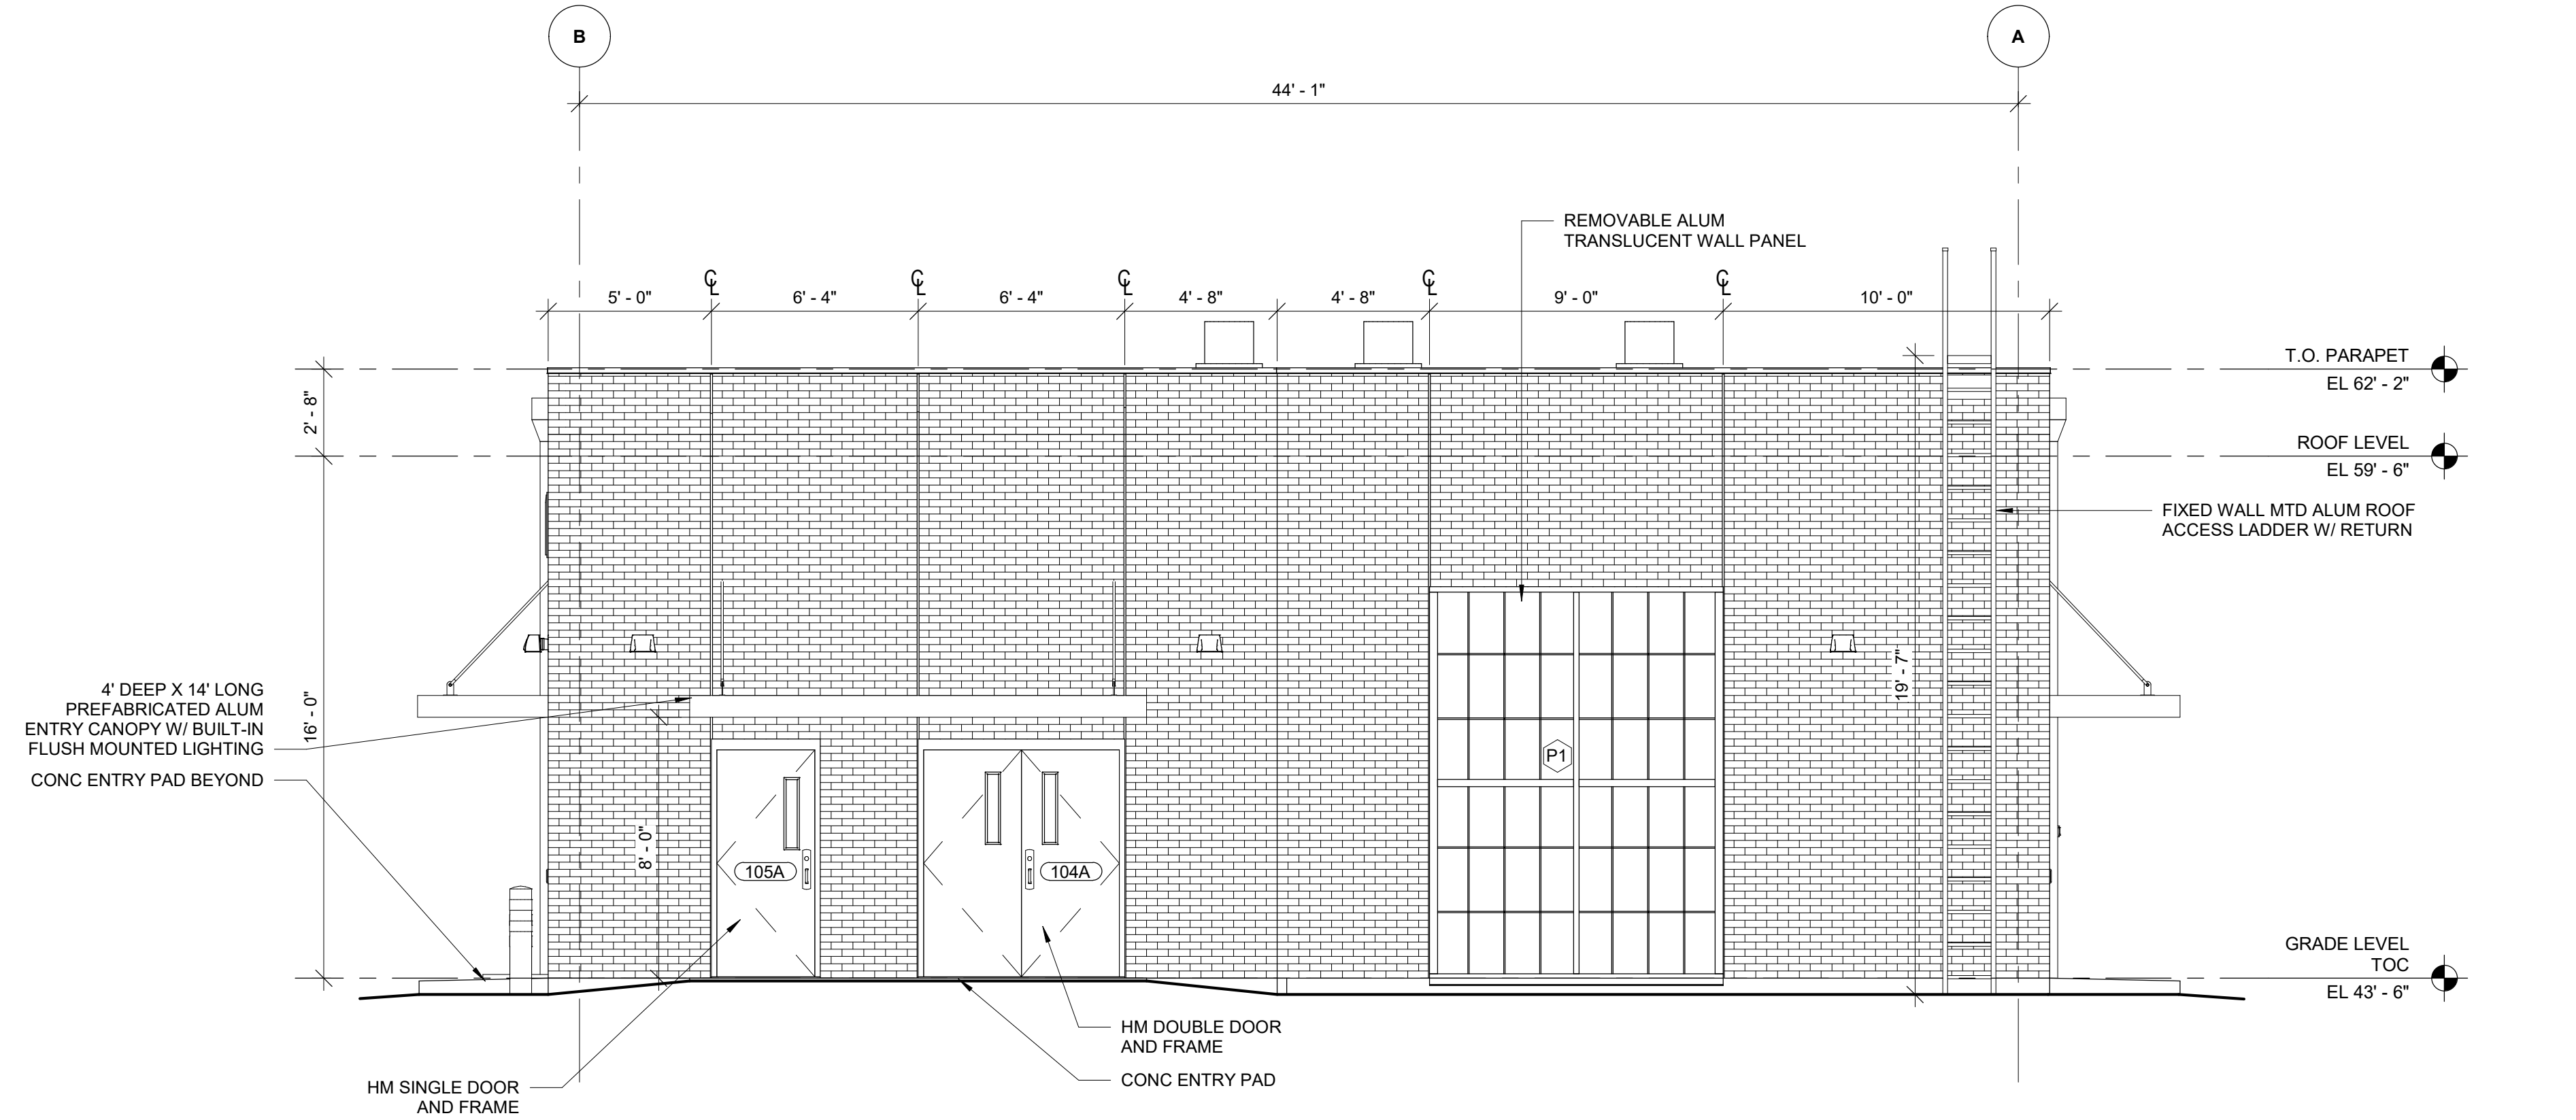


2
 60 A-201A
NORTHWEST ELEVATION
 SCALE: 1/4" = 1'-0"
 SEE SIMILAR NOTES ON SHEET 1/60 A-201A U.N.O.

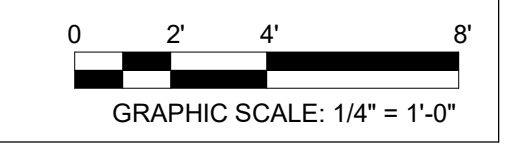


I/R	DATE	DESCRIPTION

60693508

Designed By:	SM
Drawn By:	SM
Dept Check:	KC
Proj Check:	EM
Date:	JANUARY 2025
Scale:	1/4" = 1'-0"

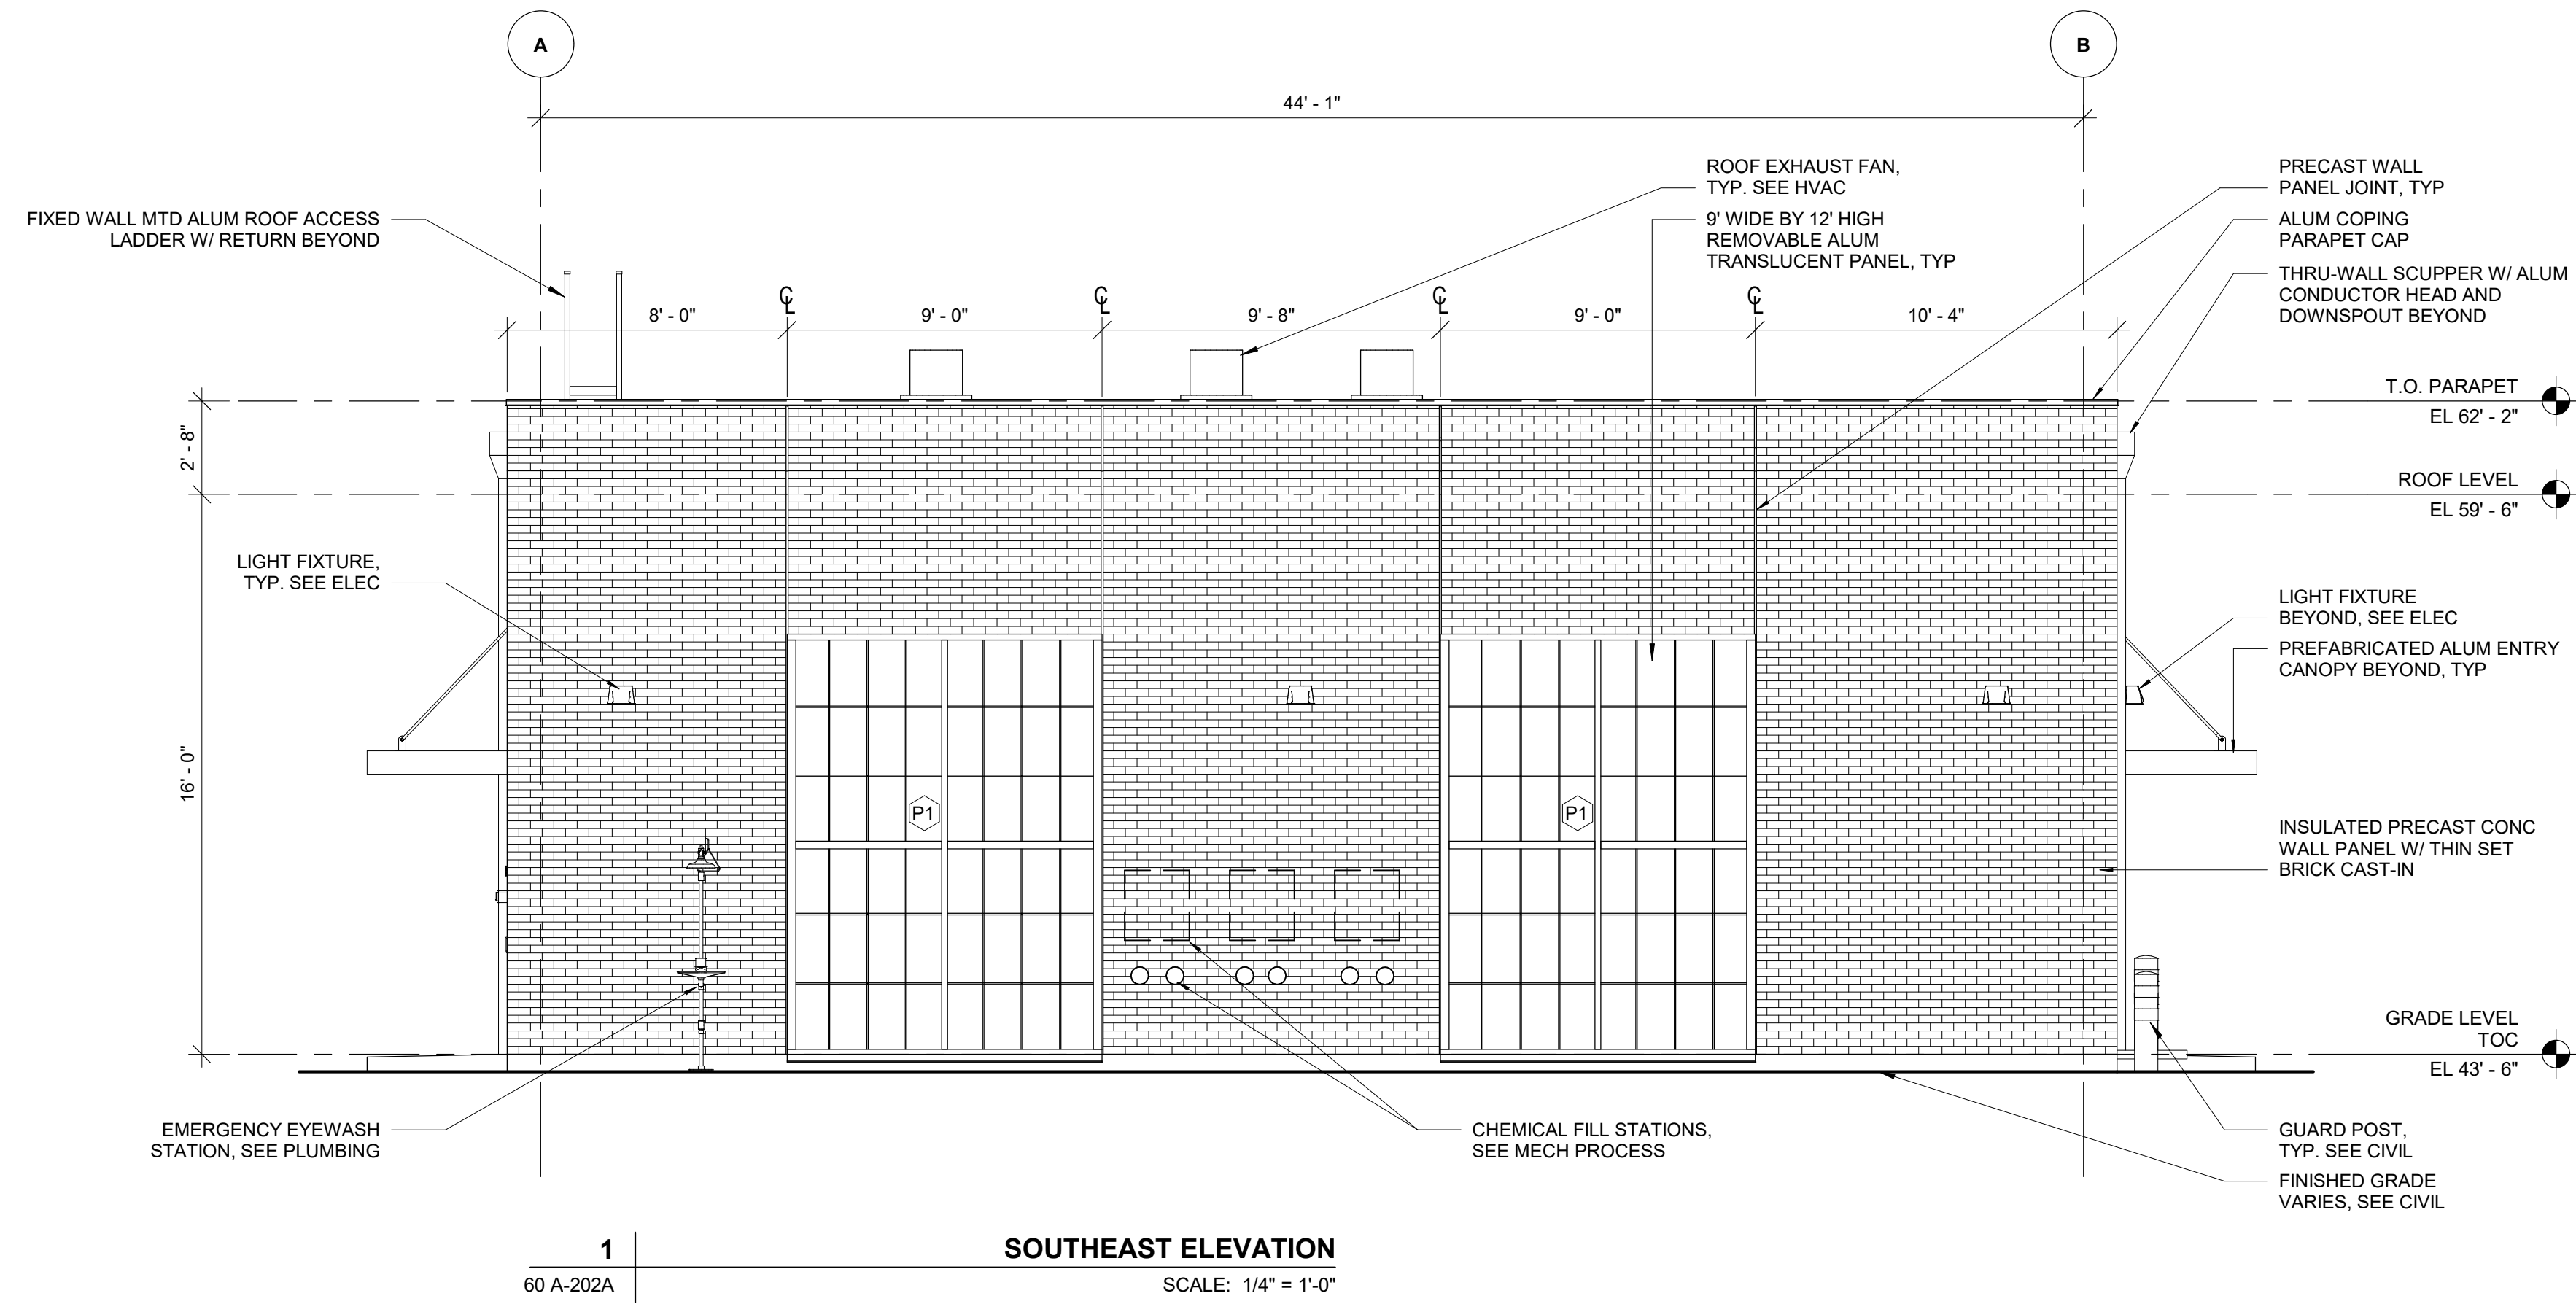

1
 60 A-202A
SOUTHEAST ELEVATION
 SCALE: 1/4" = 1'-0"

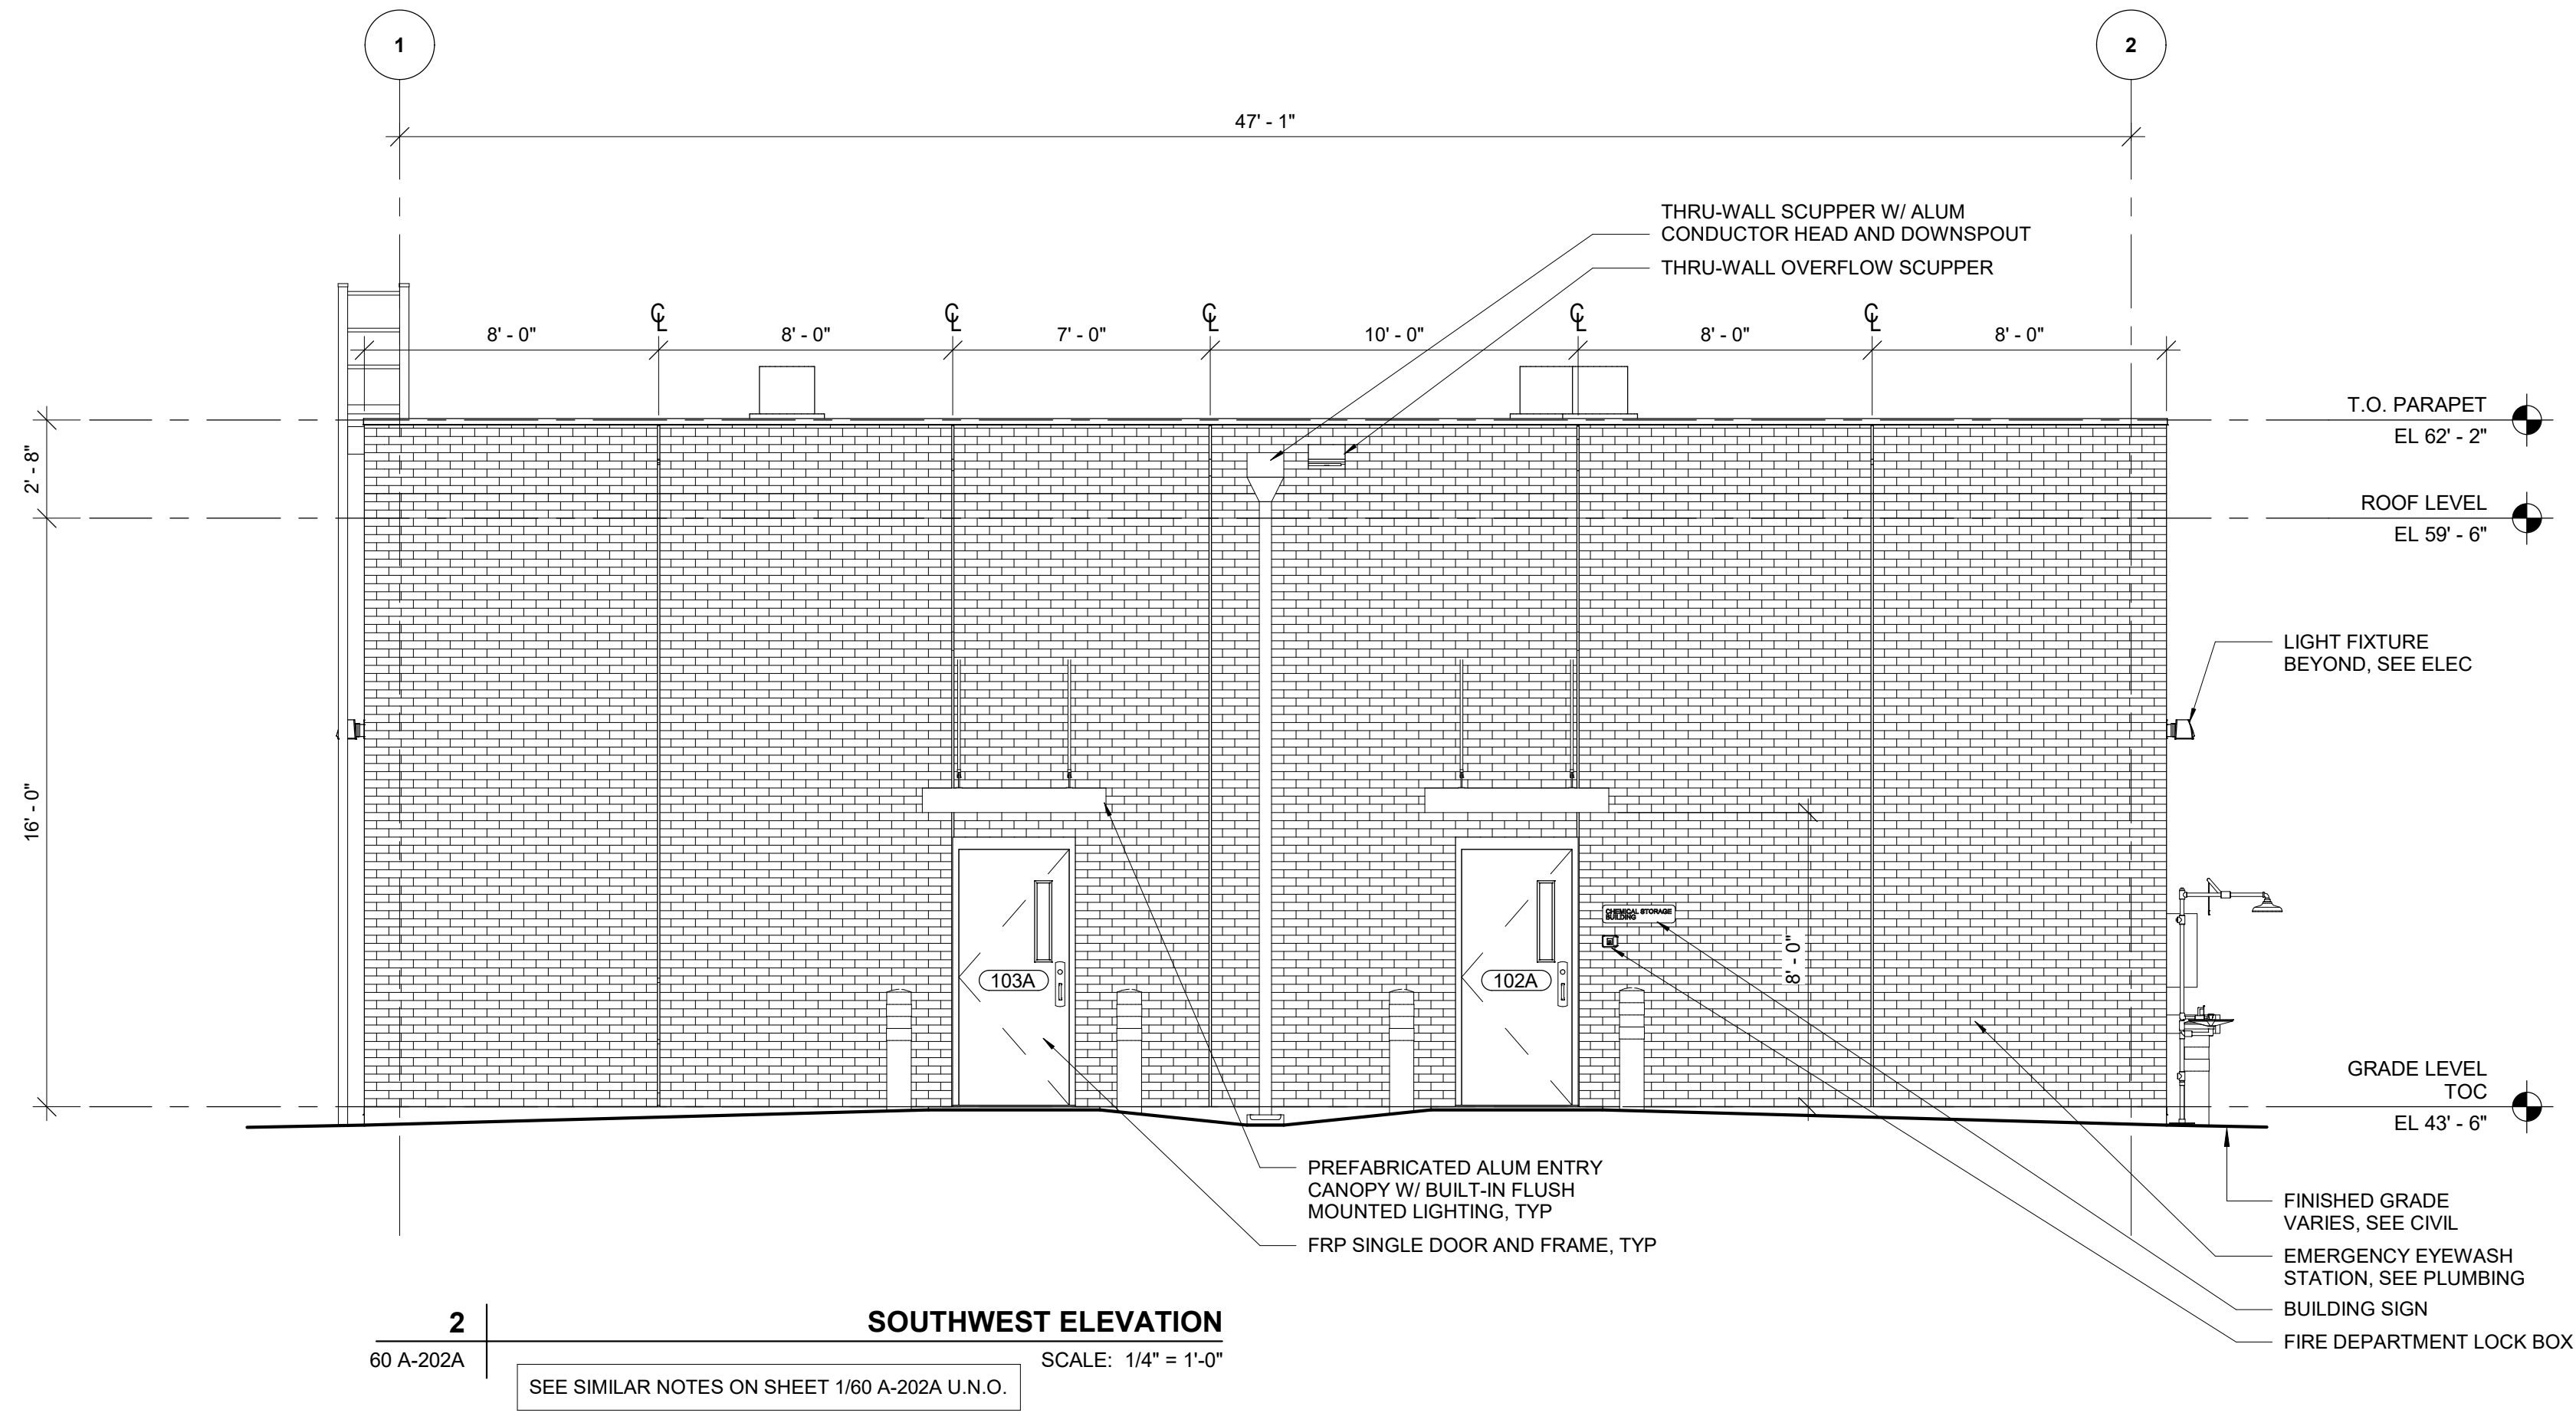

2
 60 A-202A
SOUTHWEST ELEVATION
 SCALE: 1/4" = 1'-0"

SEE SIMILAR NOTES ON SHEET 1/60 A-202A U.N.O.

