

PARKING and TRAFFIC SAFETY COMMITTEE
PORTSMOUTH, NEW HAMPSHIRE

CITY HALL CONFERENCE ROOM A
CITY HALL, MUNICIPAL COMPLEX, 1 JUNKINS AVENUE

*Members of the public also have the option to join the meeting over Zoom.
(See below for more details) **

8:30 AM

April 6th, 2023

AGENDA

I. CALL TO ORDER

II. ATTENDANCE

III. FINANCIAL REPORT

IV. PUBLIC COMMENT (15 MINUTES)

This is the time for all comments on any of the agenda items or non-agenda items.

V. PRESENTATIONS

None

VI. NEW BUSINESS

(No public comment during Committee discussion without Committee approval.)

A. Islington Street and Bartlett Street intersection, request for pedestrian improvements, by resident. **Sample Motion: Move to refer to staff for report back at next meeting.**

B. Loading Zones, request to lengthen time limits to 1 hour, by business owner. **Sample Motion: Move to refer to staff for report back.**

VII. OLD BUSINESS

A. Woodbury Avenue, request for traffic calming, by residents. **Sample Motion: Move to approve revised traffic calming plan, with speed cushion trial for 2023.**

B. Dennett Street, request for traffic calming, by residents. **Report back on proposed bump out, discussion of alternatives.**

VIII. INFORMATIONAL

A. Monthly Accident Report from Police

B. Bartlett Street at Thornton Street, update on temporary roundabout trial.

C. Market Street, update on closure for utility project.

D. Outdoor dining barrier placement update

IX. MISCELLANEOUS

None

X. ADJOURNMENT

**Members of the public also have the option to join the meeting over Zoom, a unique meeting ID and password will be provided once you register. To register, click on the link below or copy and paste this into your web browser:*

https://us06web.zoom.us/webinar/register/WN_8e6oB4hwQfefLVhgFjeKGw

After registering, you will receive a confirmation email containing information about joining the webinar.

Unaudited

Percentage of Fiscal Year Complete 66.67%
--


Preliminary
Totals Thru
February 28, 2023



	Total	Budgeted	% of Budget
FY 23			
Parking Meter Fees	2,759,062.89	3,250,000.00	85%
Meter Space Rental	181,065.00	150,000.00	121%
Meter In Vehicle	0.00	0.00	0%
EV Charging Stations	9,440.78	10,000.00	94%
Parking-Area Service Agreements	3,000.00	50,000.00	
High Hanover Transient	1,615,159.33	1,909,000.00	85%
High Hanover Passes	818,588.97	1,265,100.00	65%
Foundry Place Transient	269,694.69	502,000.00	54%
Foundry Place Passes	304,679.70	451,500.00	67%
Parking Sign Permit	0.00	0.00	
HH Pass Reinstatement	540.00	750.00	72%
Foundry Pass Reinstatement	729.75	750.00	97%
Parking Violations	742,598.78	700,000.00	106%
Immobilization Administration Fee	2,550.00	5,000.00	51%
Summons Admin Fee	0.00	0.00	0%
Total FY 23	6,707,109.89	8,294,100.00	81%

	BUDGETED	
	5,881,795	71% Transfer to Parking Fund
	2,412,305	29% Funds Remaining in Gen Fund


Islington Street at Bartlett Street




 


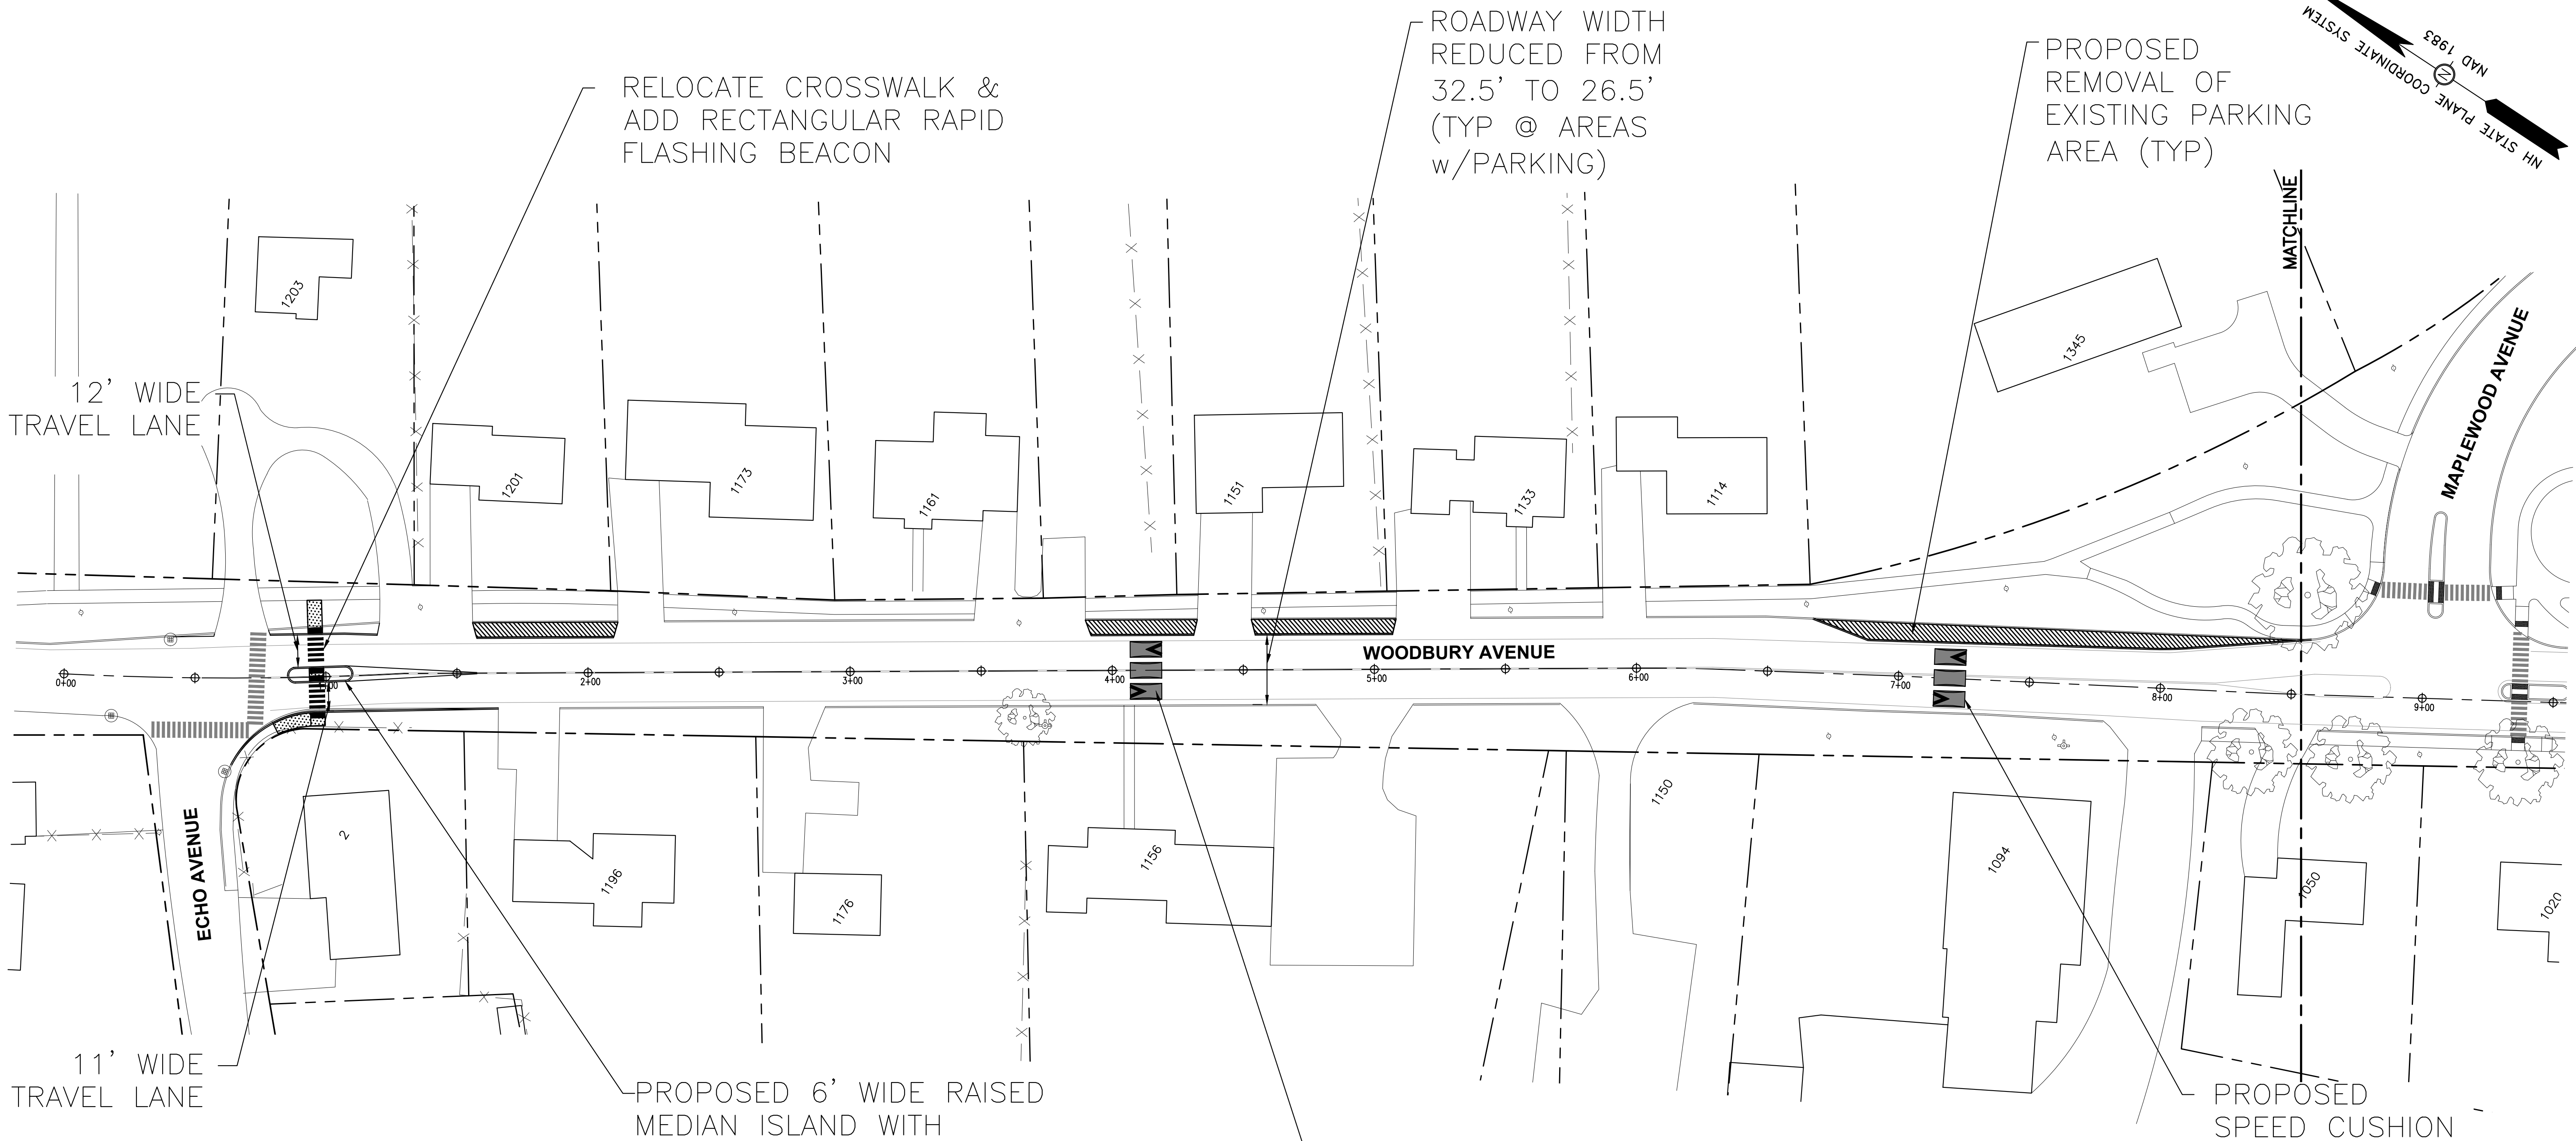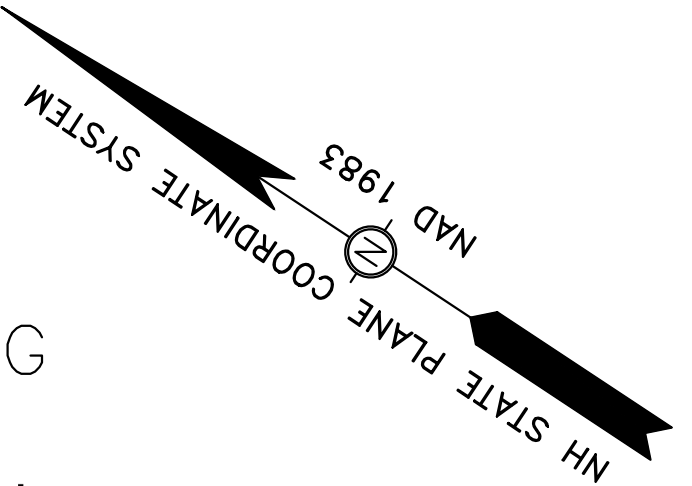

VII. A

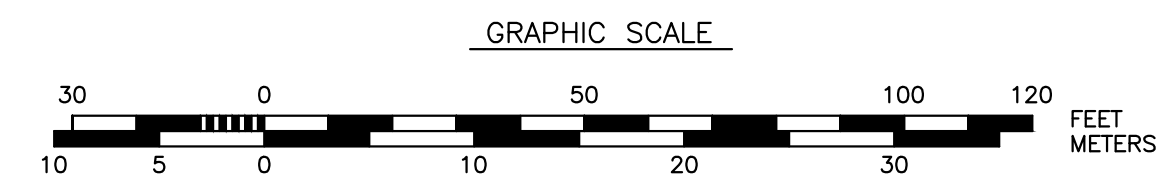


NO.	REVISIONS	APP'D	DATE
D	APRIL P.T.S. MEETING	MRB	3/31/23
C	MARCH P.T.S. MEETING	MRB	3/7/23
B	PUBLIC MEETING & FEBRUARY P.T.S.	MRB	1/26/23
A	INTERNAL REVIEW	MRB	1/20/23
PROJECT: WOODBURY AVENUE TRAFFIC CALMING			
TITLE: ROADWAY LAYOUT PLAN			
DRAWING SCALE: AS SHOWN		DATE: JANUARY 2023	
PROJECT NO.: 7247		SHEET: C-101	
APPROVED BY: MRB			


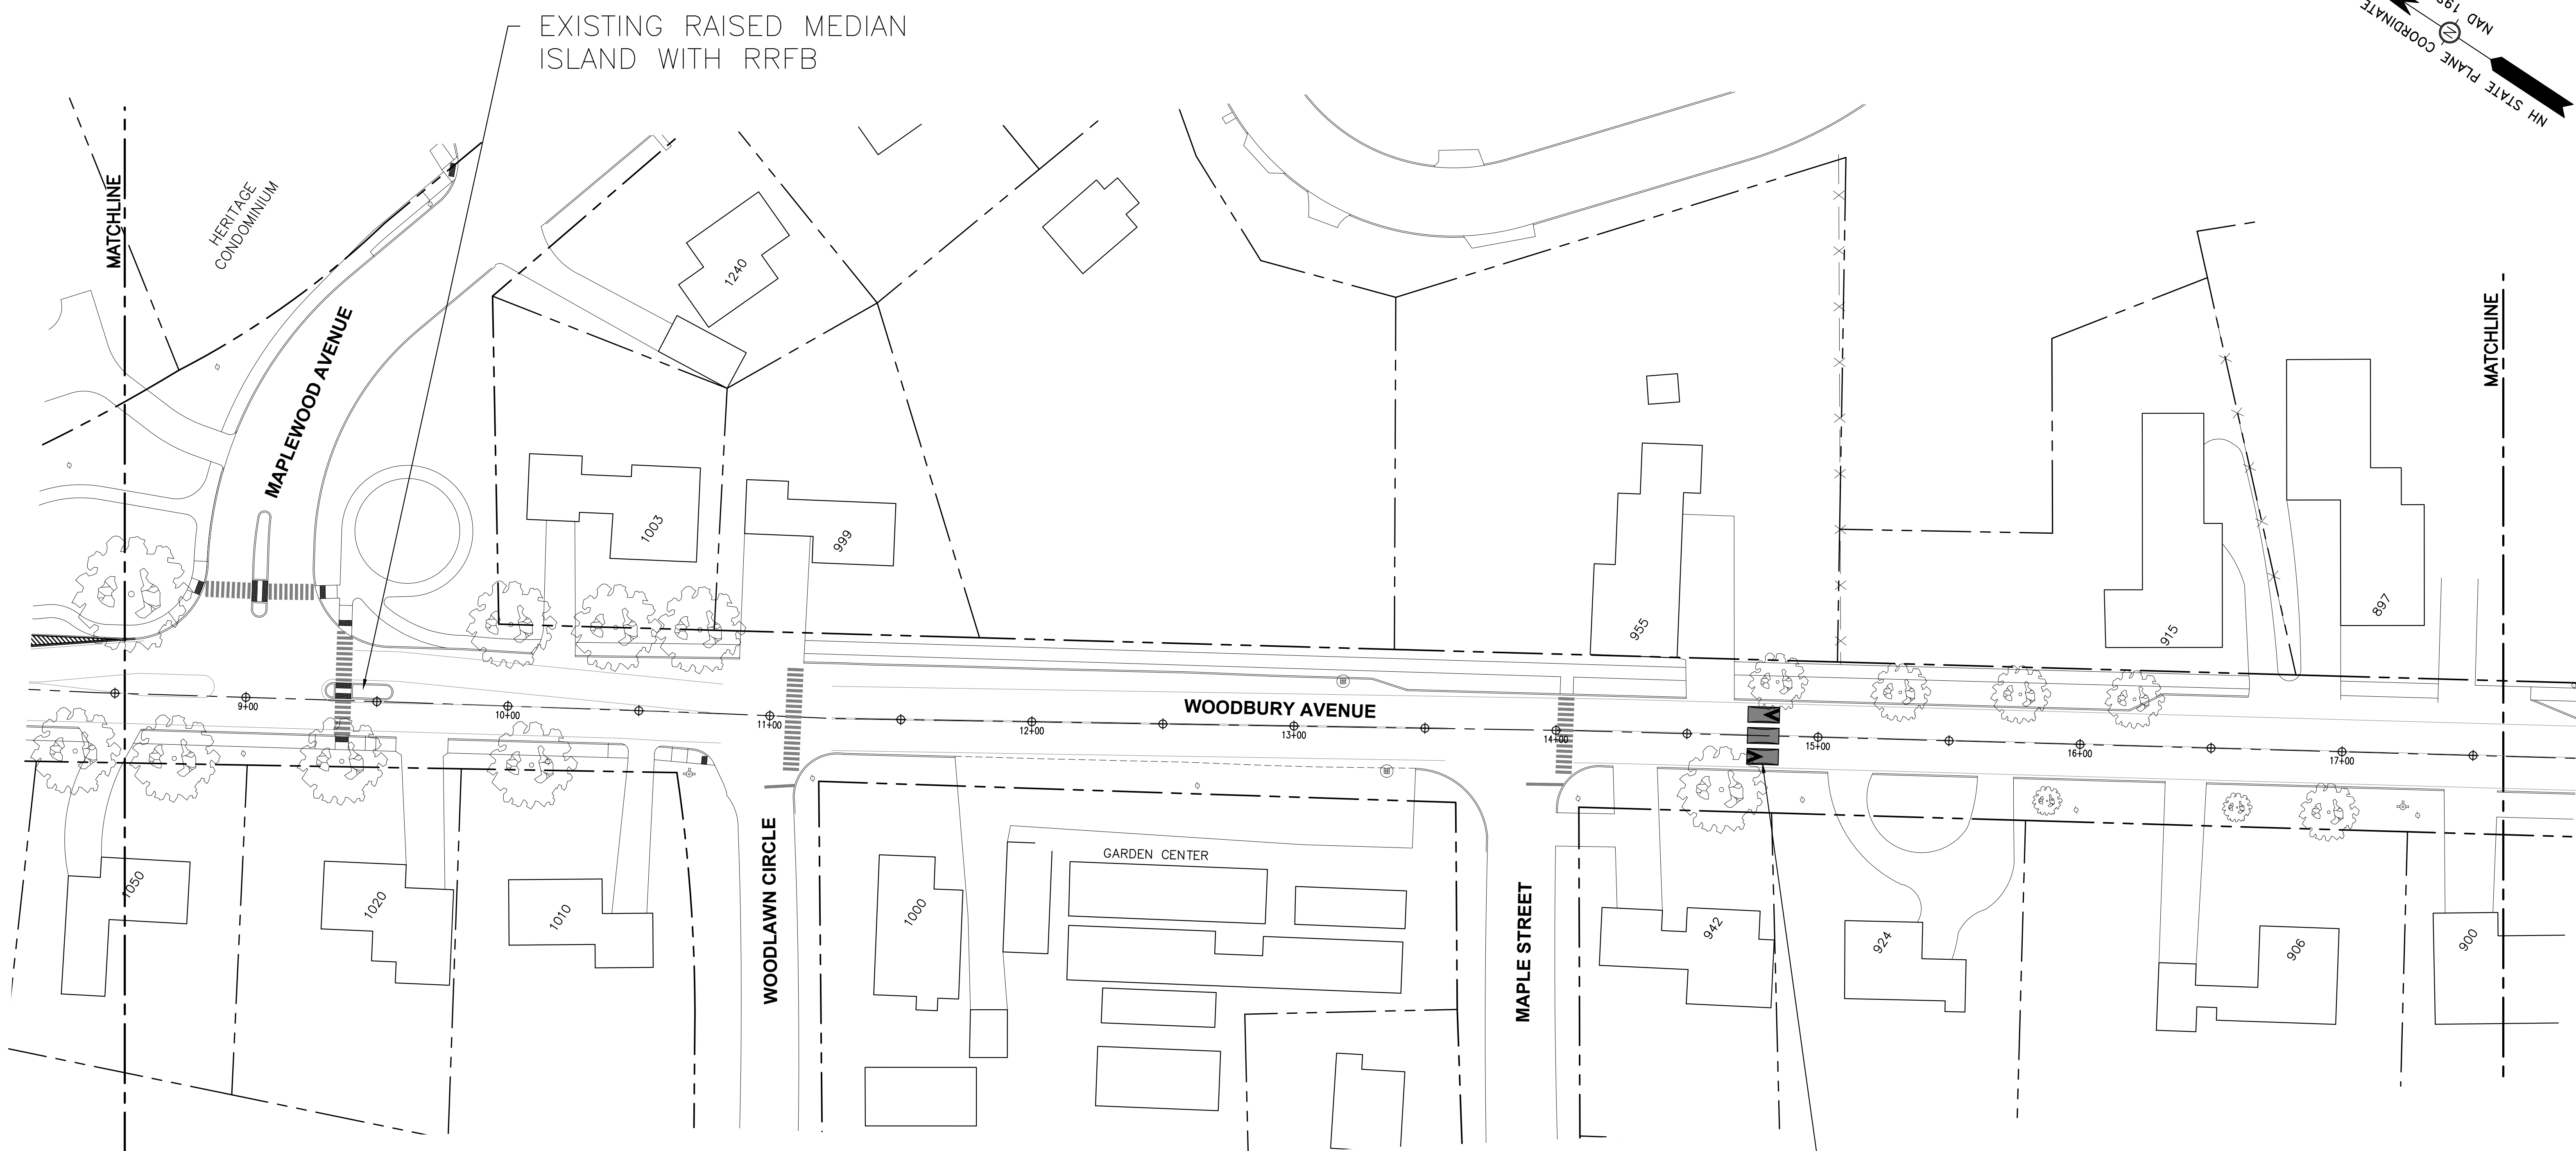
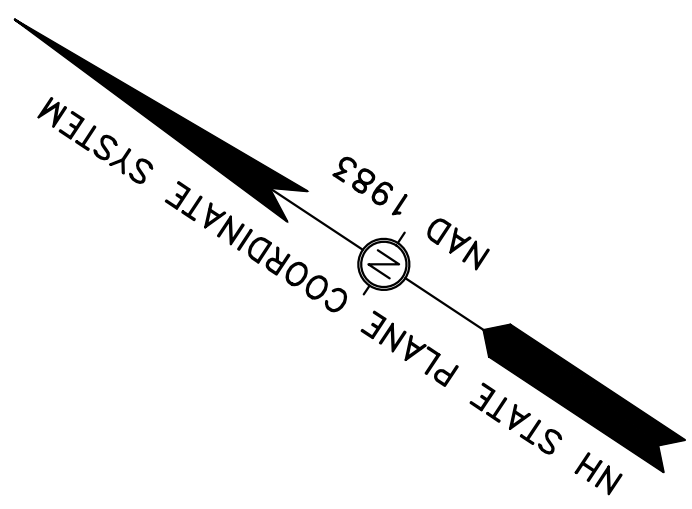


EXISTING RAISED MEDIAN ISLAND WITH RRFB

PROPOSED SPEED CUSHION

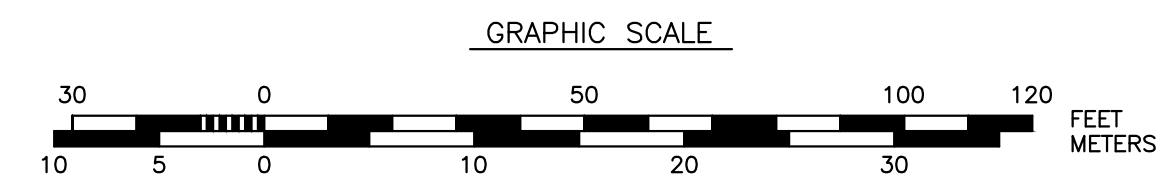


D	APRIL P.T.S. MEETING	MRB	3/31/23
C	MARCH P.T.S. MEETING	MRB	3/7/23
B	PUBLIC MEETING & FEBRUARY P.T.S.	MRB	1/26/23
A	INTERNAL REVIEW	MRB	1/20/23
NO.	REVISIONS	APP'D	DATE
PROJECT:		WOODBURY AVENUE TRAFFIC CALMING	
TITLE:		ROADWAY LAYOUT PLAN	
DRAWING SCALE:	AS SHOWN	DATE:	JANUARY 2023
PROJECT NO.:	7247	SHEET:	C-102
APPROVED BY:	MRB		

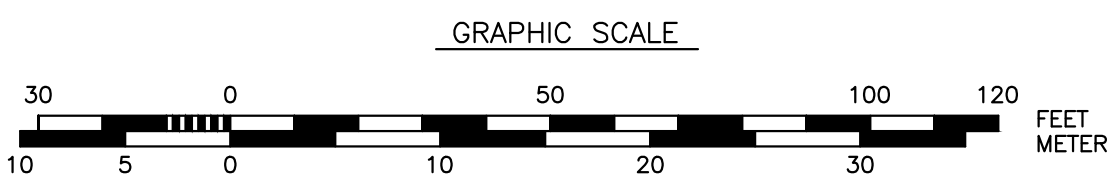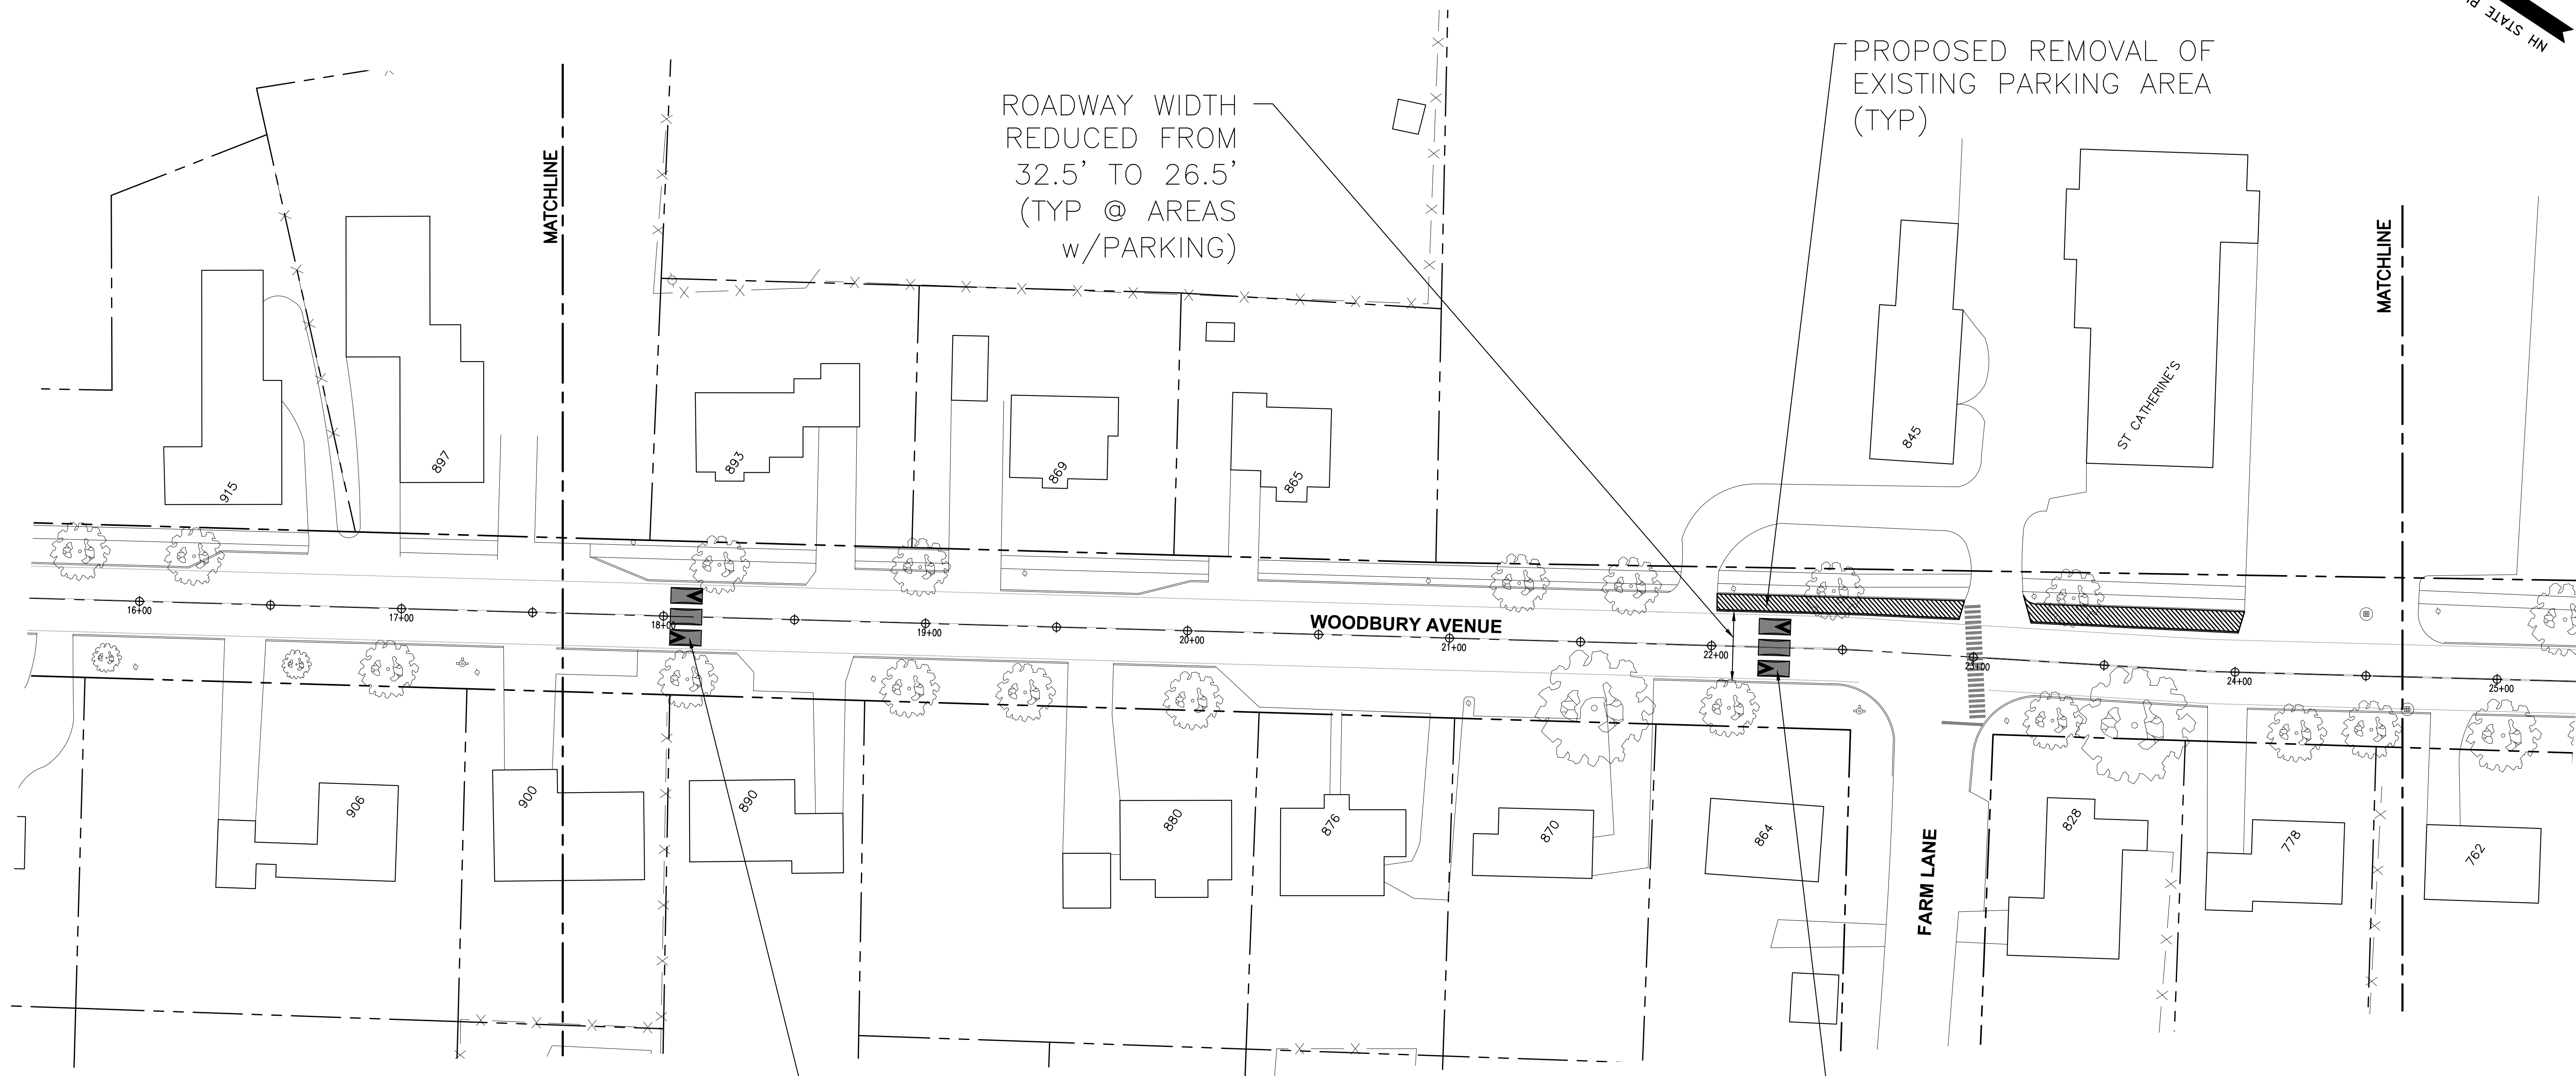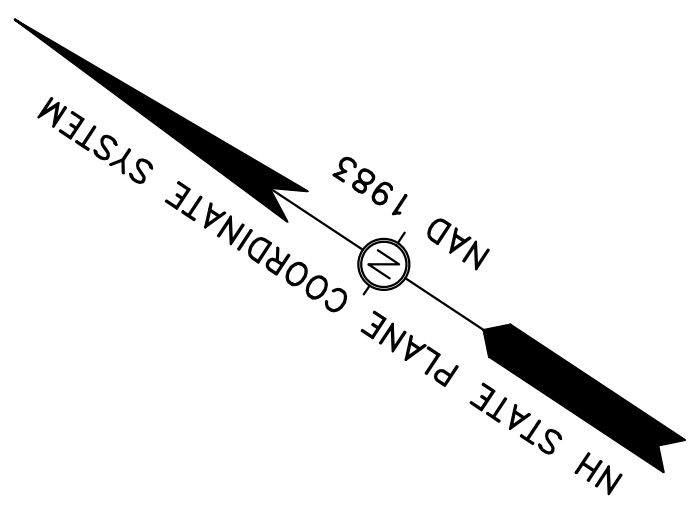


NO.	REVISIONS	APP'D	DATE
D	APRIL P.T.S. MEETING	MRB	3/31/23
C	MARCH P.T.S. MEETING	MRB	3/7/23
B	PUBLIC MEETING & FEBRUARY P.T.S.	MRB	1/26/23
A	INTERNAL REVIEW	MRB	1/20/23
PROJECT:		WOODBURY AVENUE TRAFFIC CALMING	
TITLE:		ROADWAY LAYOUT PLAN	
DRAWING SCALE:	AS SHOWN	DATE:	JANUARY 2023
PROJECT NO.:	7247	SHEET:	C-103
APPROVED BY:	MRB		




NH STATE PLANE COORDINATE SYSTEM
 NAD 1983

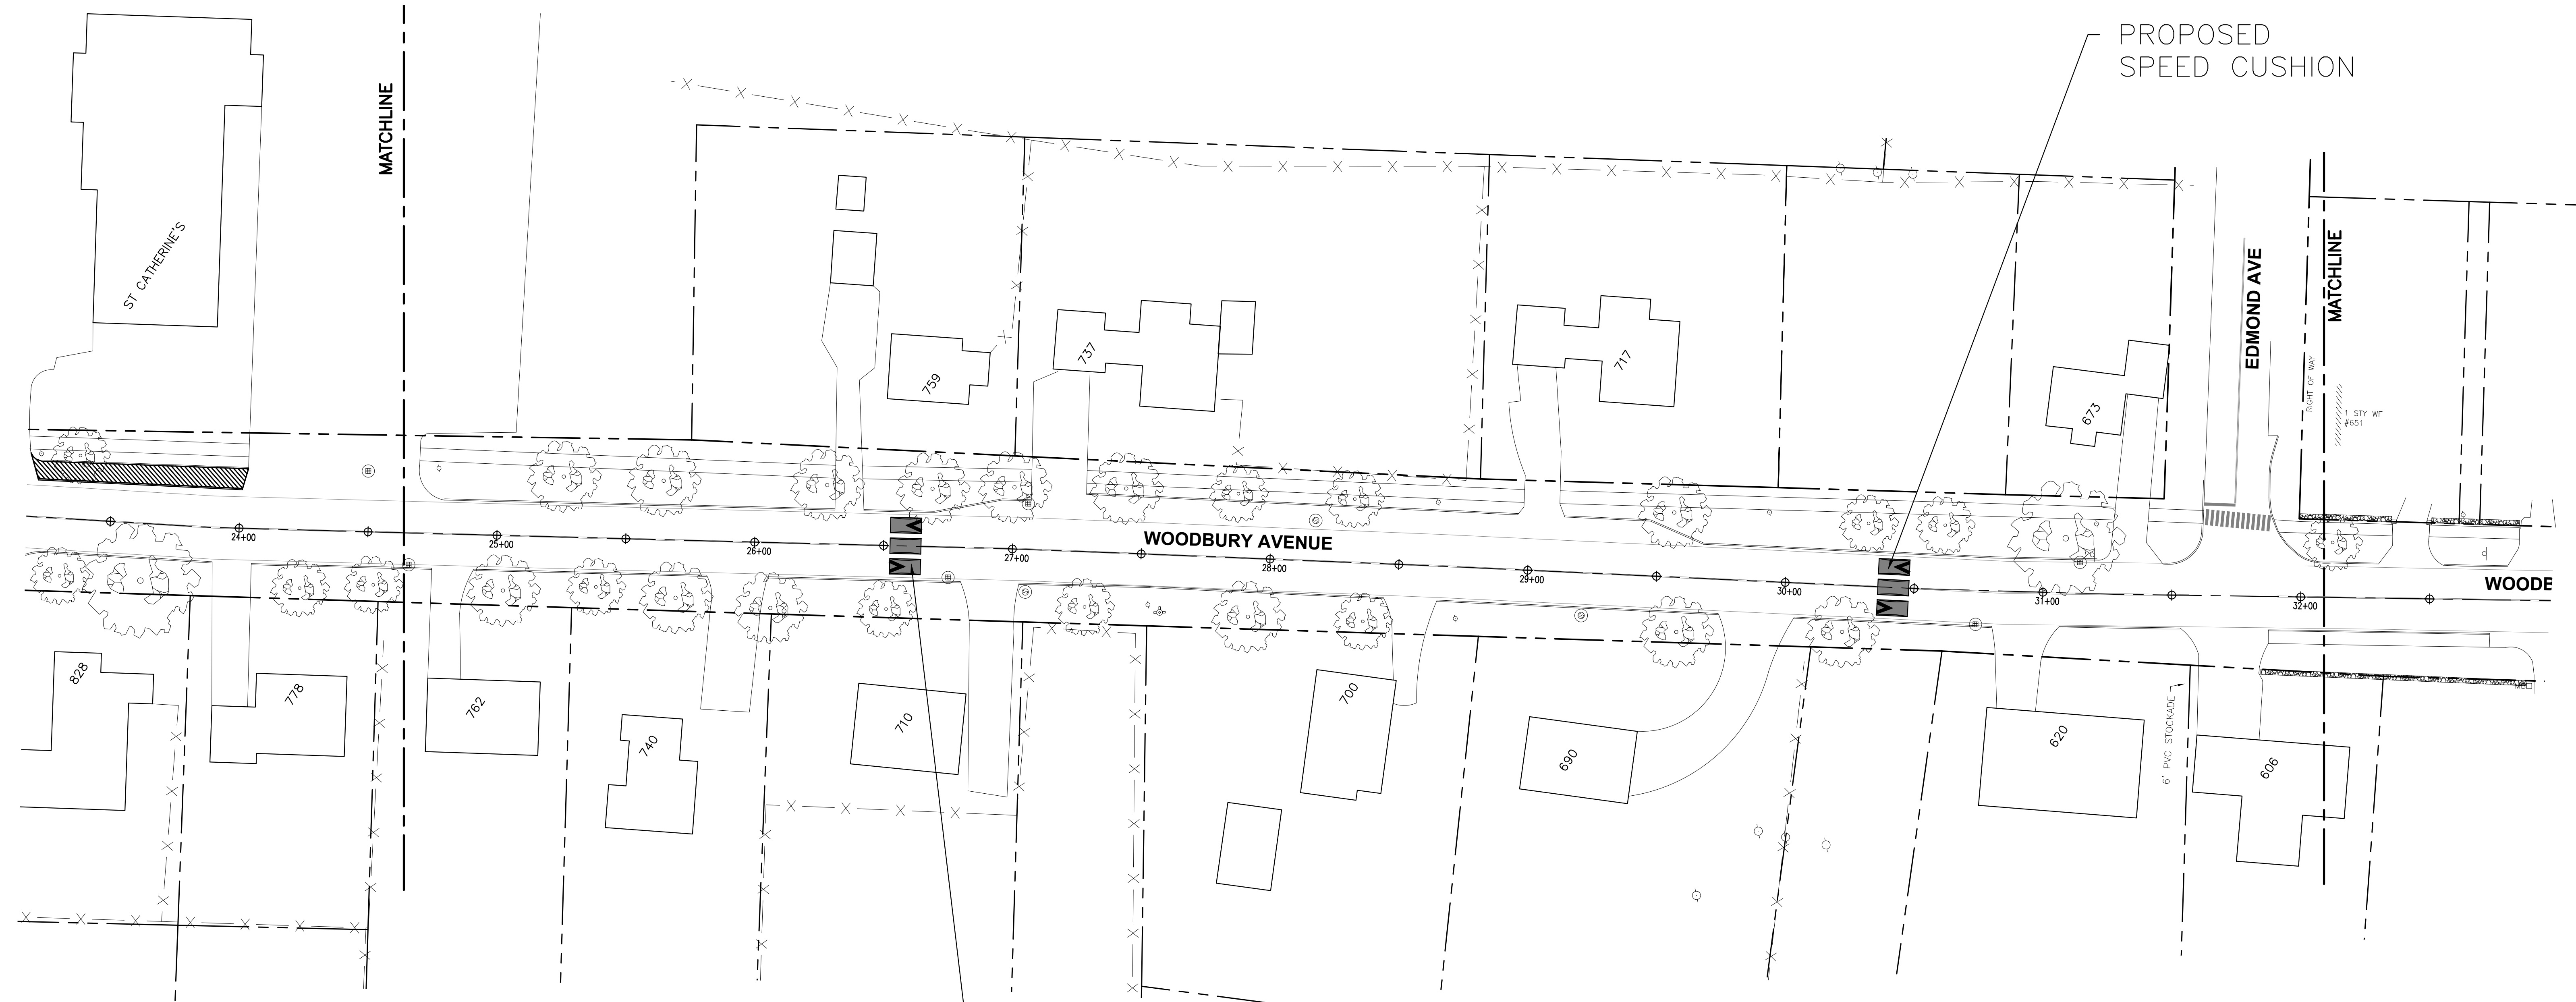

PROPOSED
 SPEED CUSHION

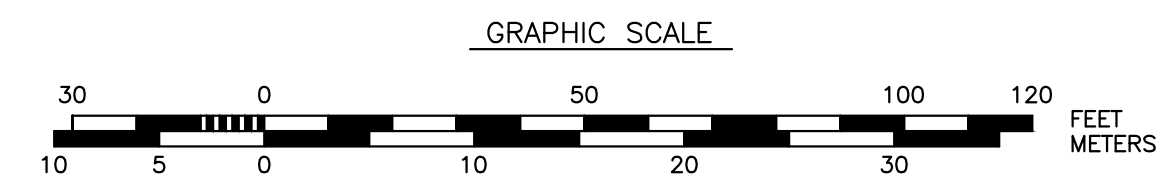

D	APRIL P.T.S. MEETING	MRB	3/31/23
C	MARCH P.T.S. MEETING	MRB	3/7/23
B	PUBLIC MEETING & FEBRUARY P.T.S.	MRB	1/26/23
A	INTERNAL REVIEW	MRB	1/20/23
NO.	REVISIONS	APP'D	DATE
PROJECT: WOODBURY AVENUE TRAFFIC CALMING			
TITLE: ROADWAY LAYOUT PLAN			
DRAWING SCALE: AS SHOWN		DATE: JANUARY 2023	
PROJECT NO.: 7247		SHEET: C-104	
APPROVED BY: MRB			

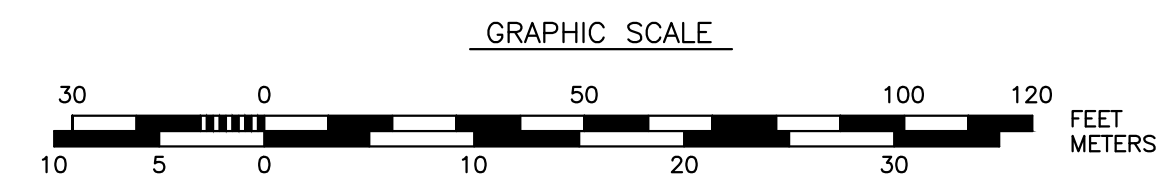
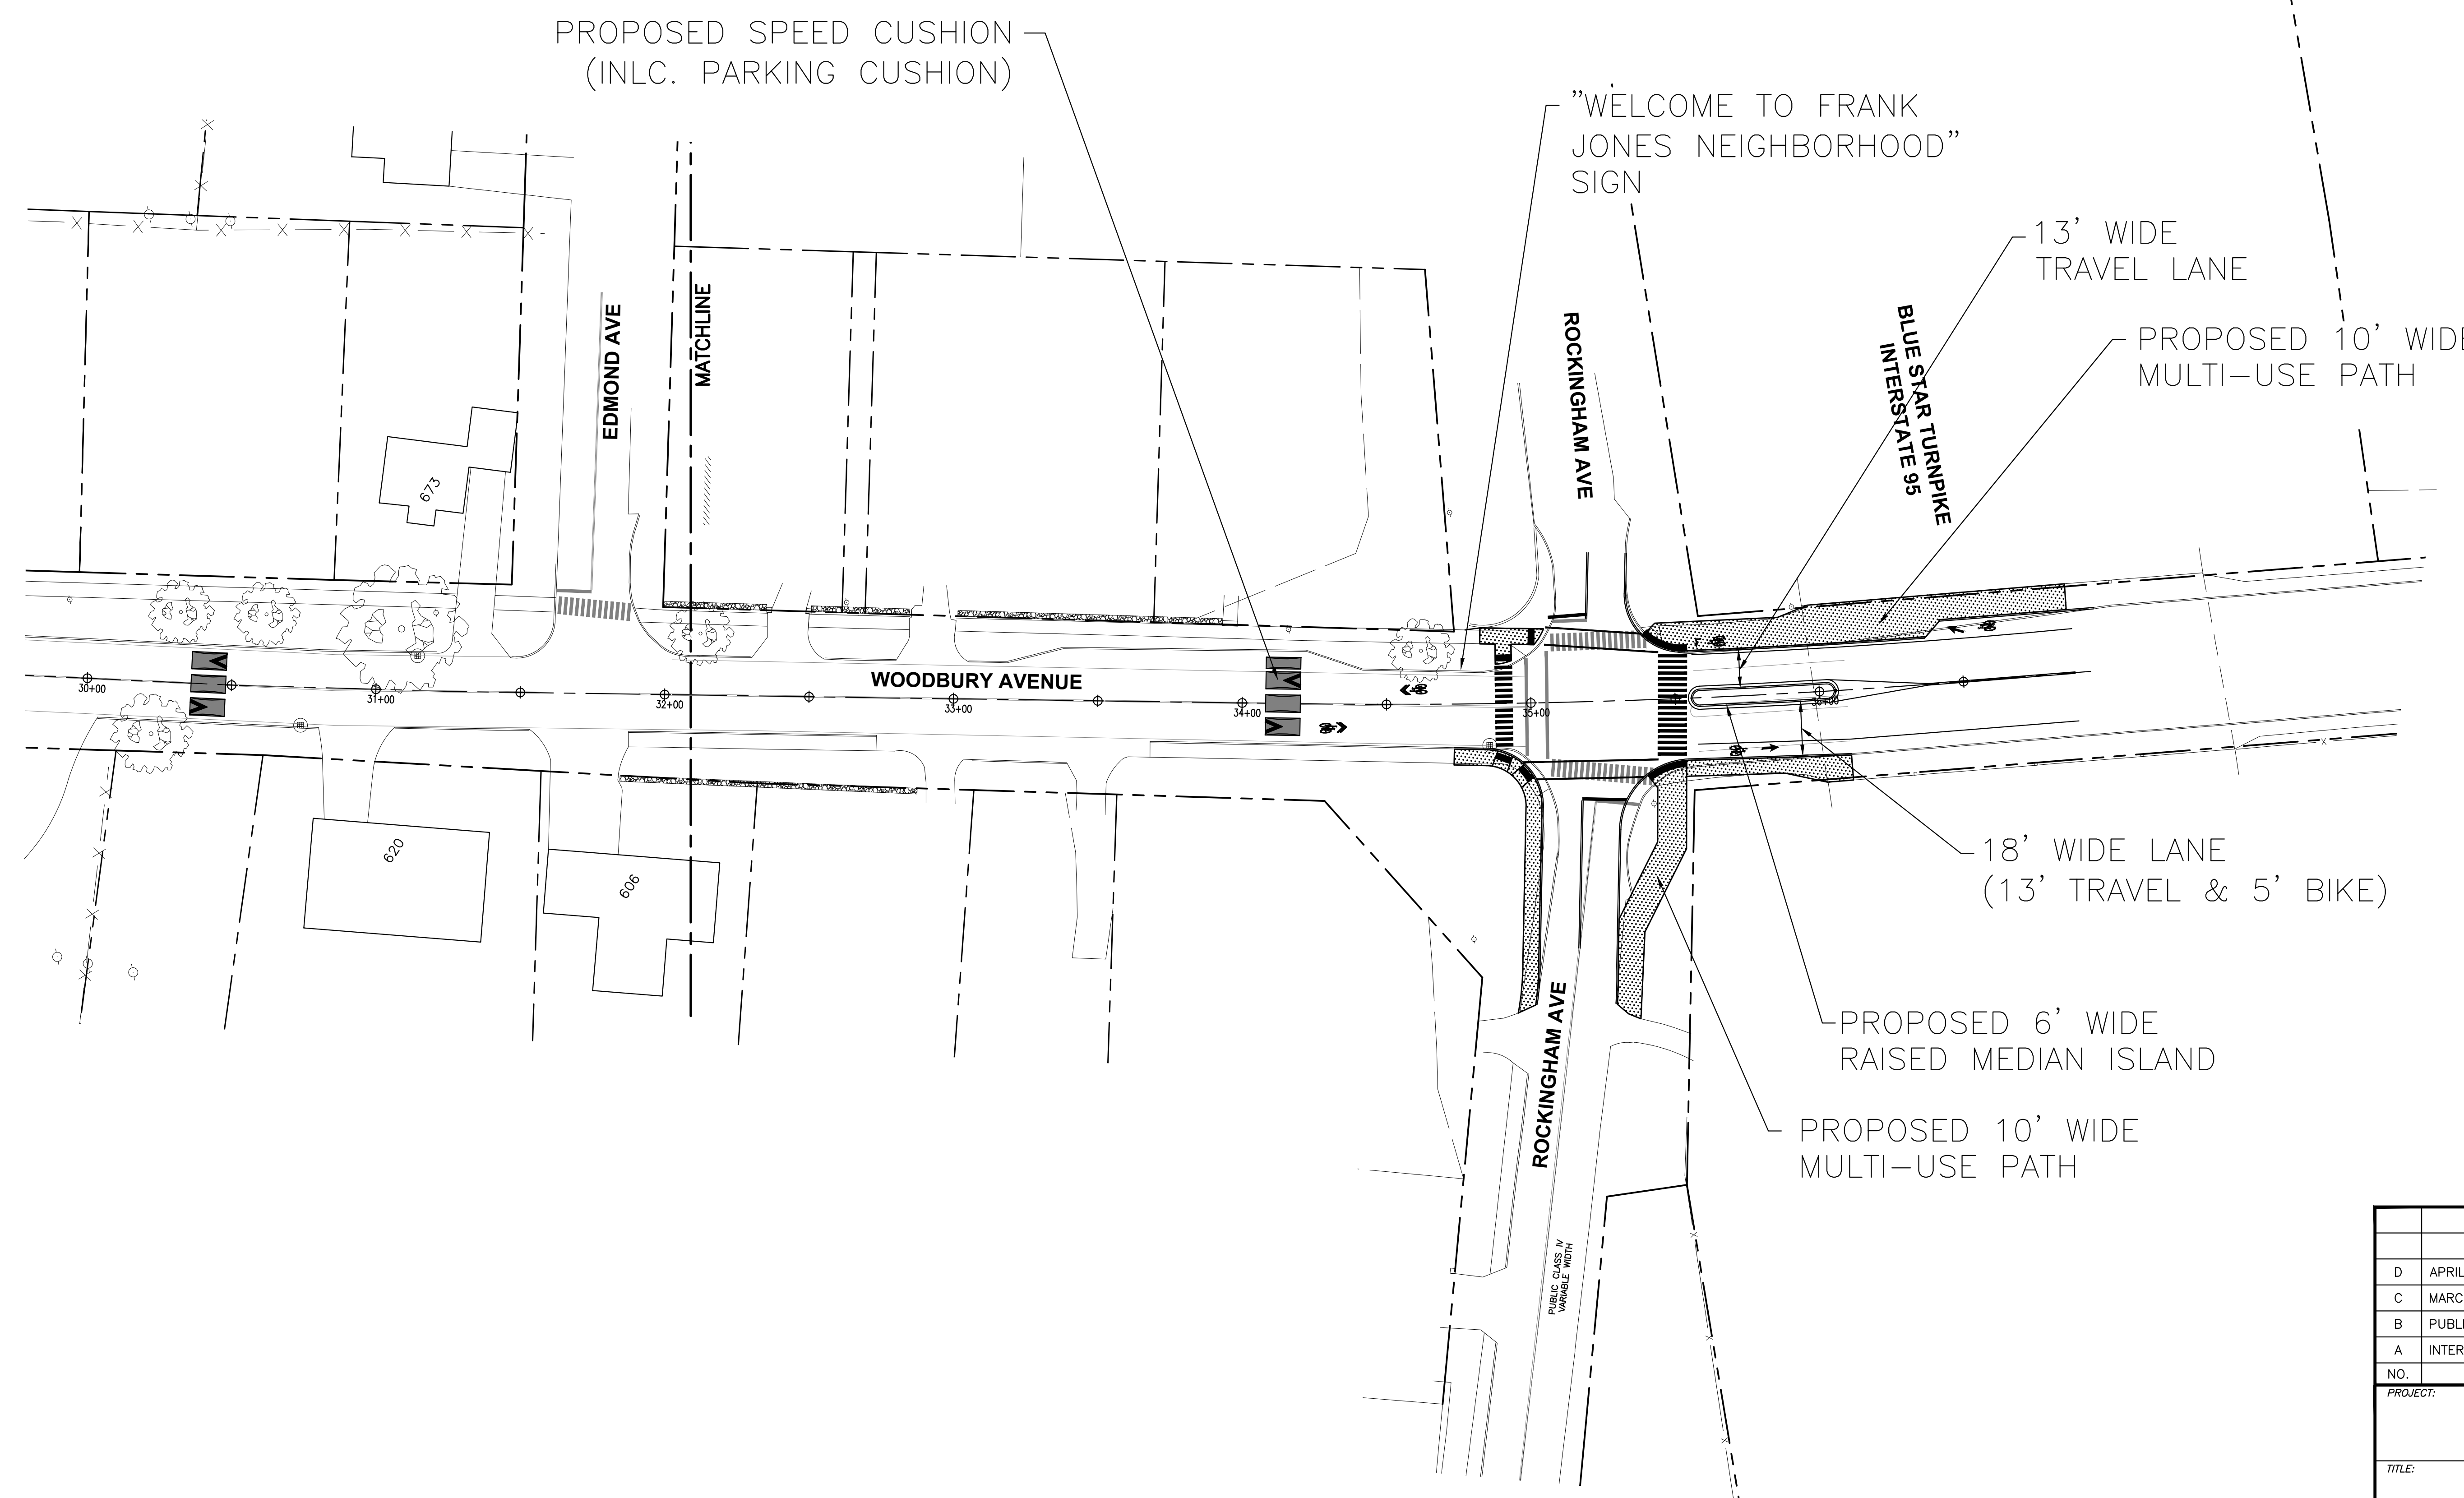
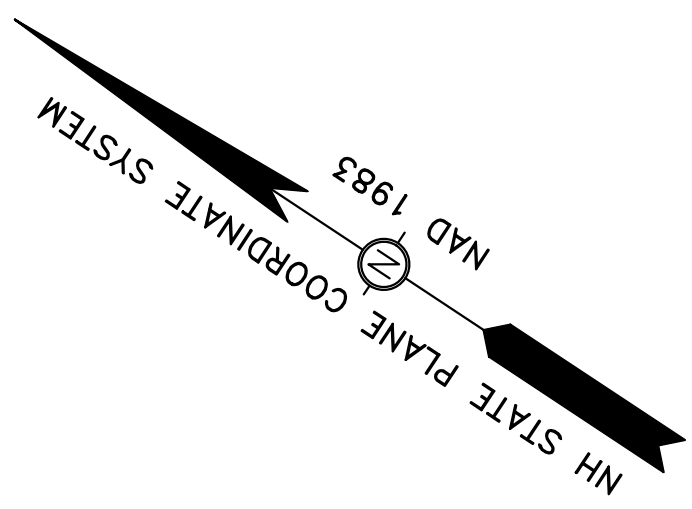


NO.	REVISIONS	APP'D	DATE
D	APRIL P.T.S. MEETING	MRB	3/31/23
C	MARCH P.T.S. MEETING	MRB	3/7/23
B	PUBLIC MEETING & FEBRUARY P.T.S.	MRB	1/26/23
A	INTERNAL REVIEW	MRB	1/20/23

PROJECT: **WOODBURY AVENUE TRAFFIC CALMING**


TITLE: **ROADWAY LAYOUT PLAN**

DRAWING SCALE:	AS SHOWN	DATE:	JANUARY 2023
PROJECT NO.:	7247	SHEET:	C-105
APPROVED BY:	MRB		

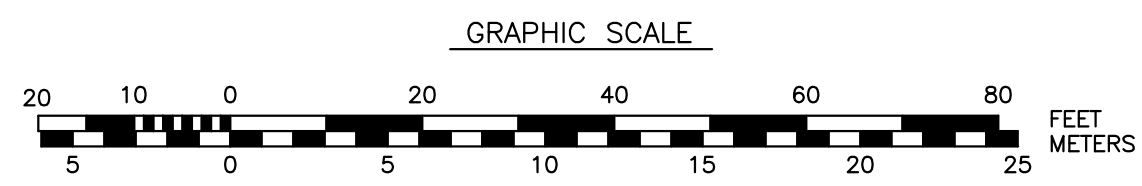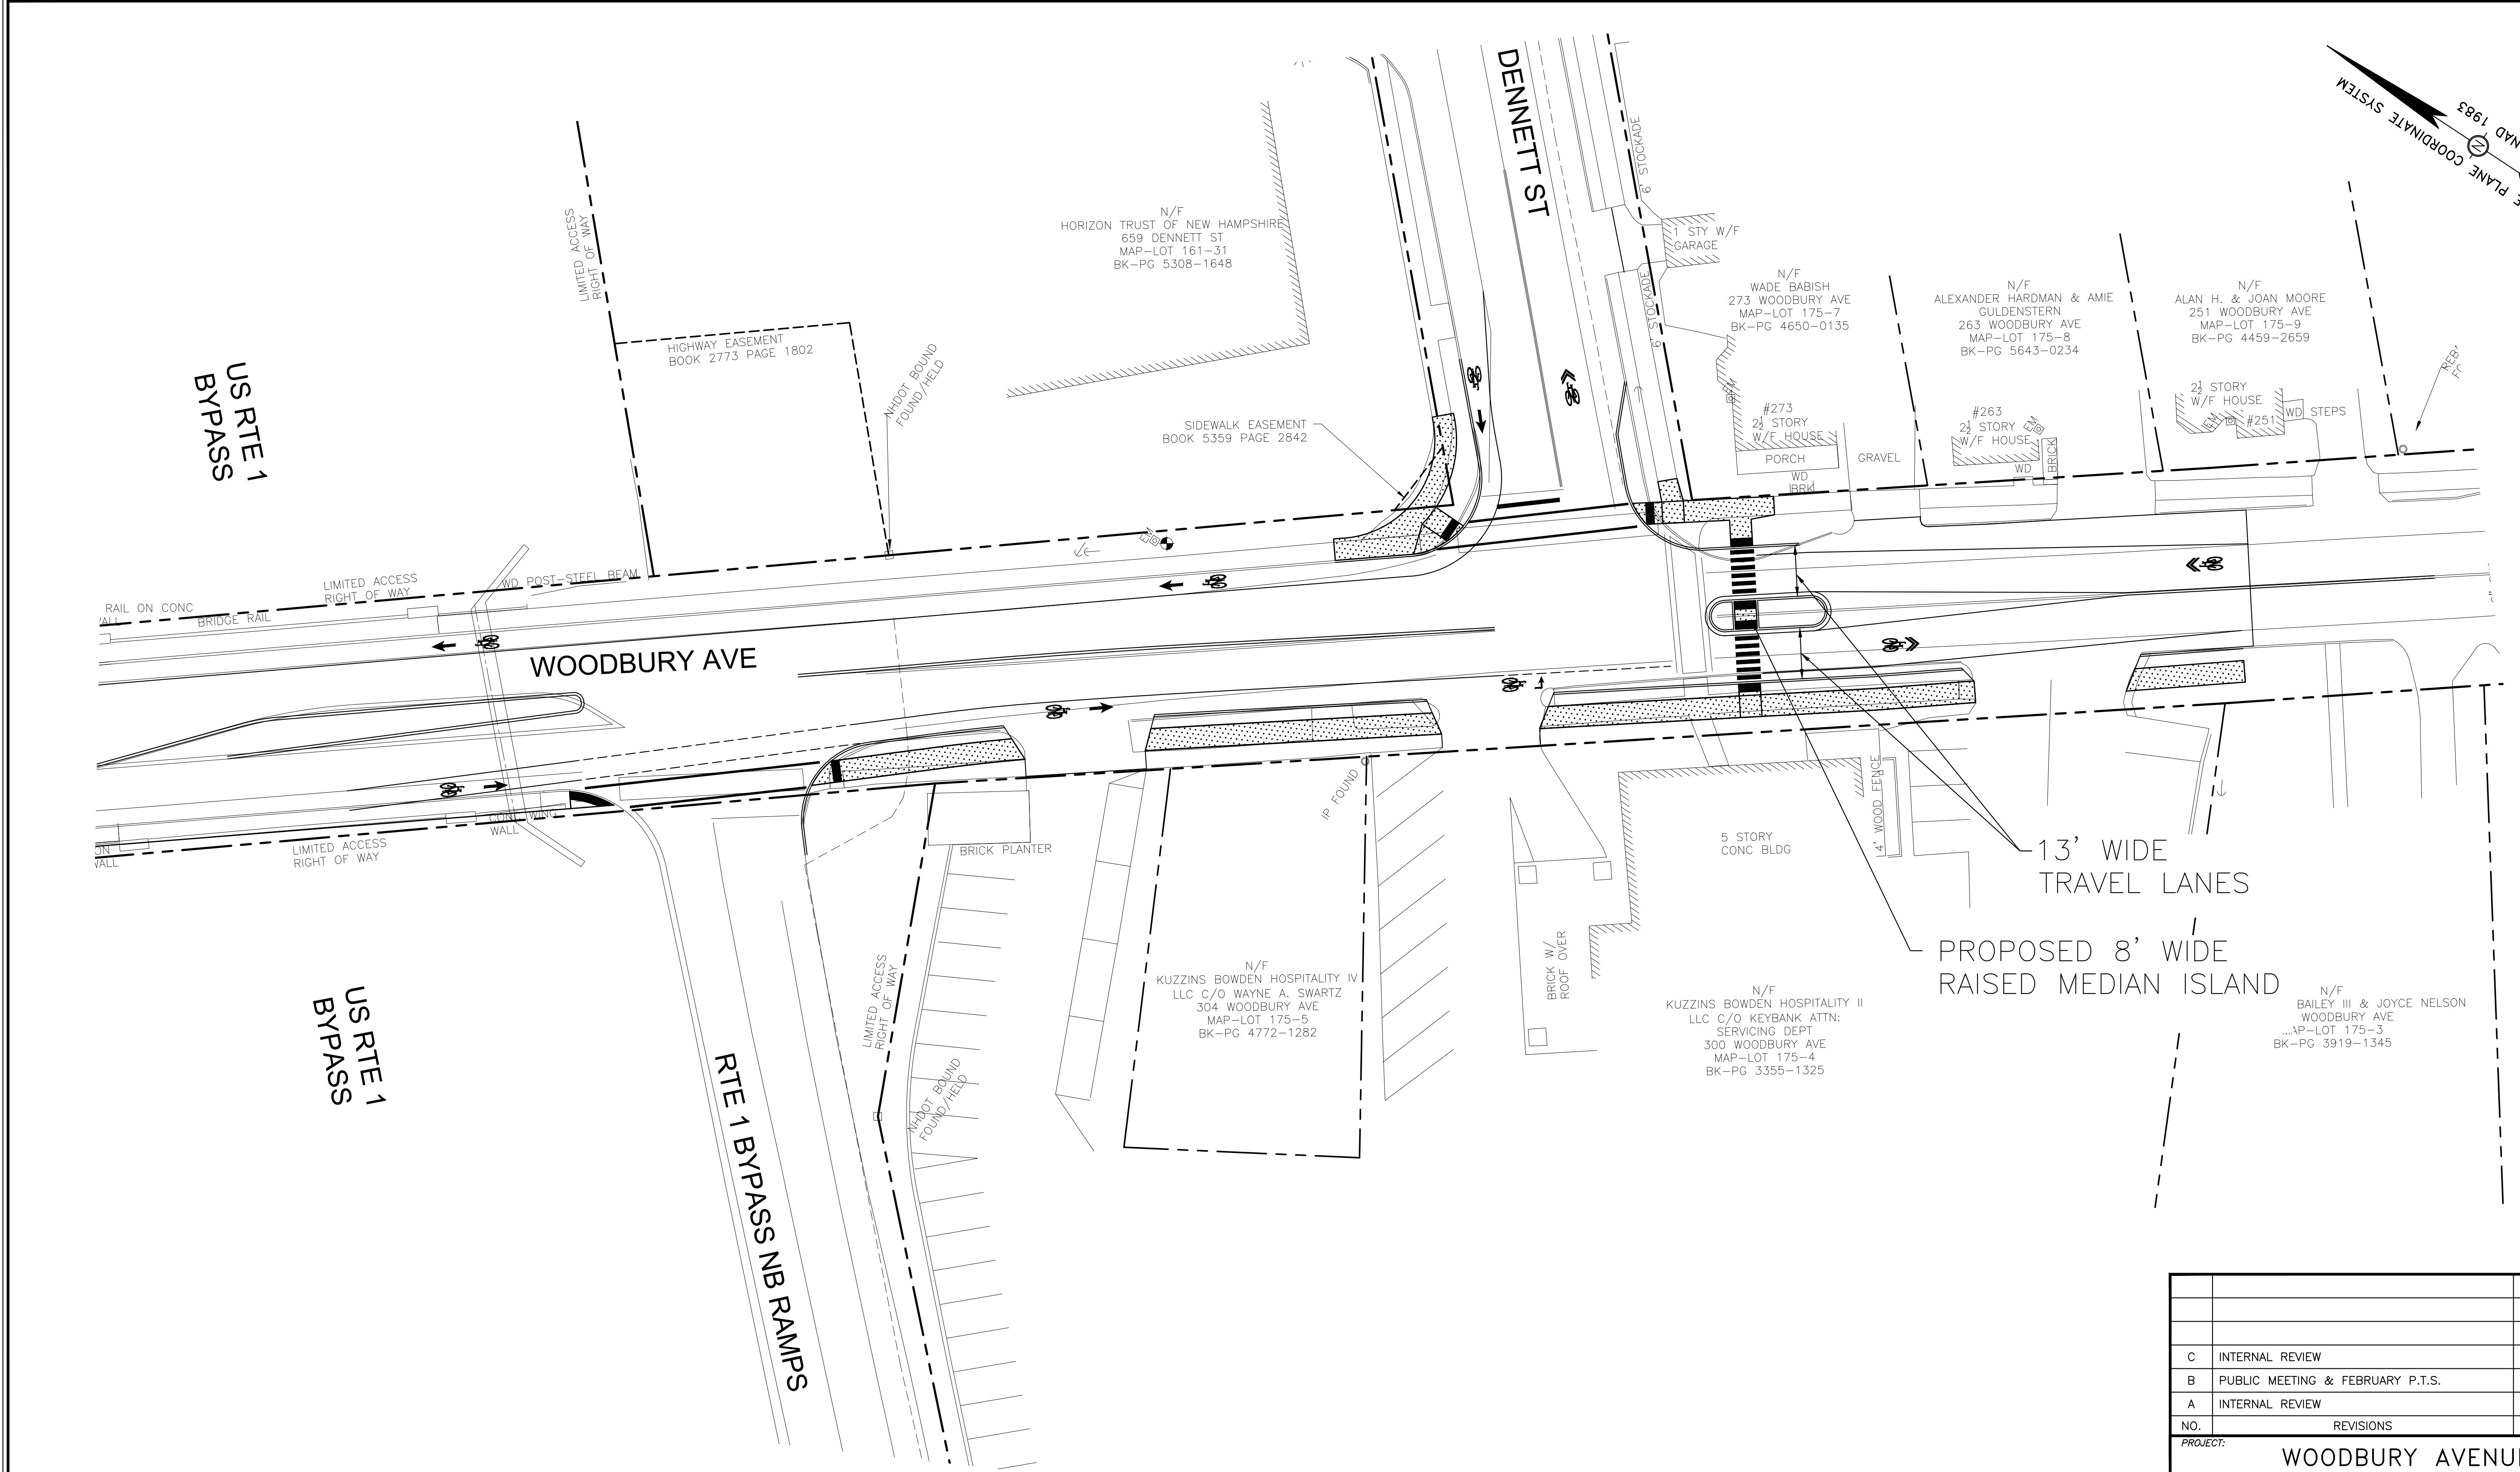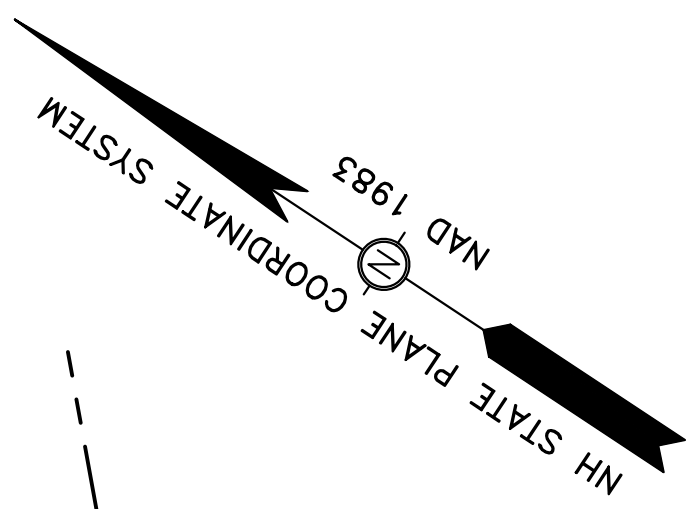

C	INTERNAL REVIEW	MRB	3/3/23
B	PUBLIC MEETING & FEBRUARY P.T.S.	MRB	2/15/23
A	INTERNAL REVIEW	MRB	1/20/23
NO.	REVISIONS	APP'D	DATE
PROJECT: WOODBURY AVENUE TRAFFIC CALMING			
TITLE: ROADWAY LAYOUT PLAN			
DRAWING SCALE: AS SHOWN		DATE: JANUARY 2023	
PROJECT NO.: 7247		SHEET: C-106	
APPROVED BY: MRB			

Speed Cushion Specifications

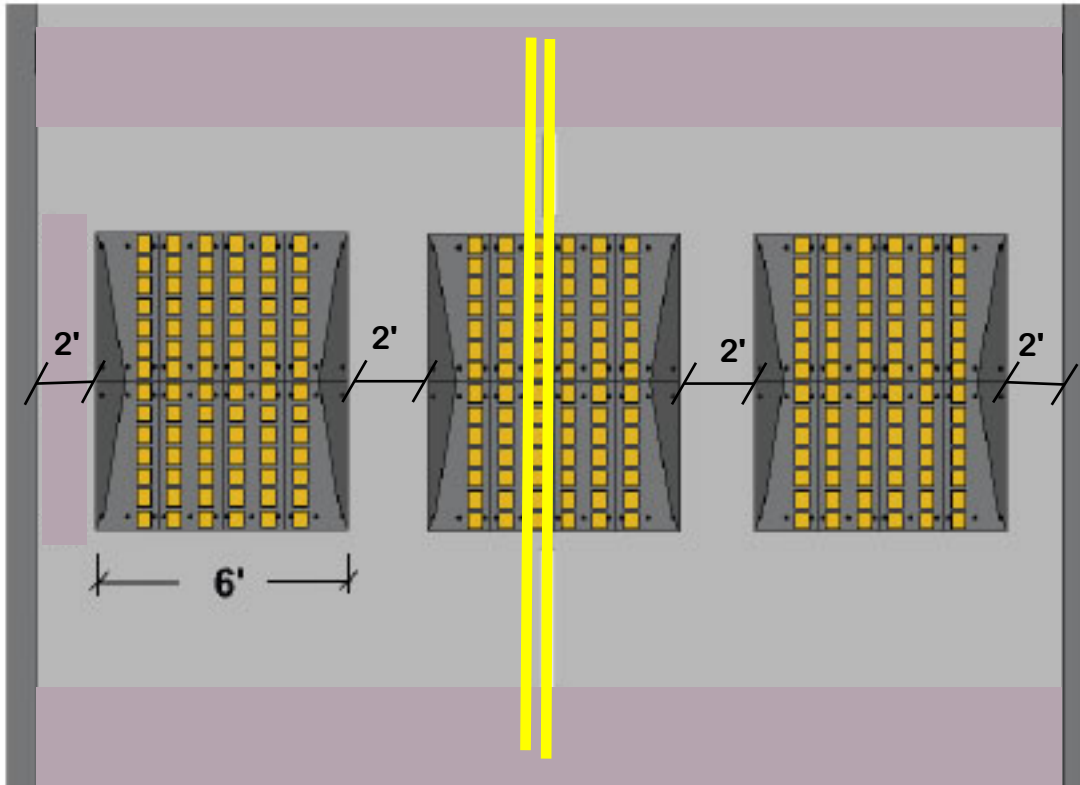

VII. A



VII. A


Dennett Street Traffic Calming Bump-out

Hunters
Hill
Avenue


Dennett Street

Sparhawk
Street

VII. B

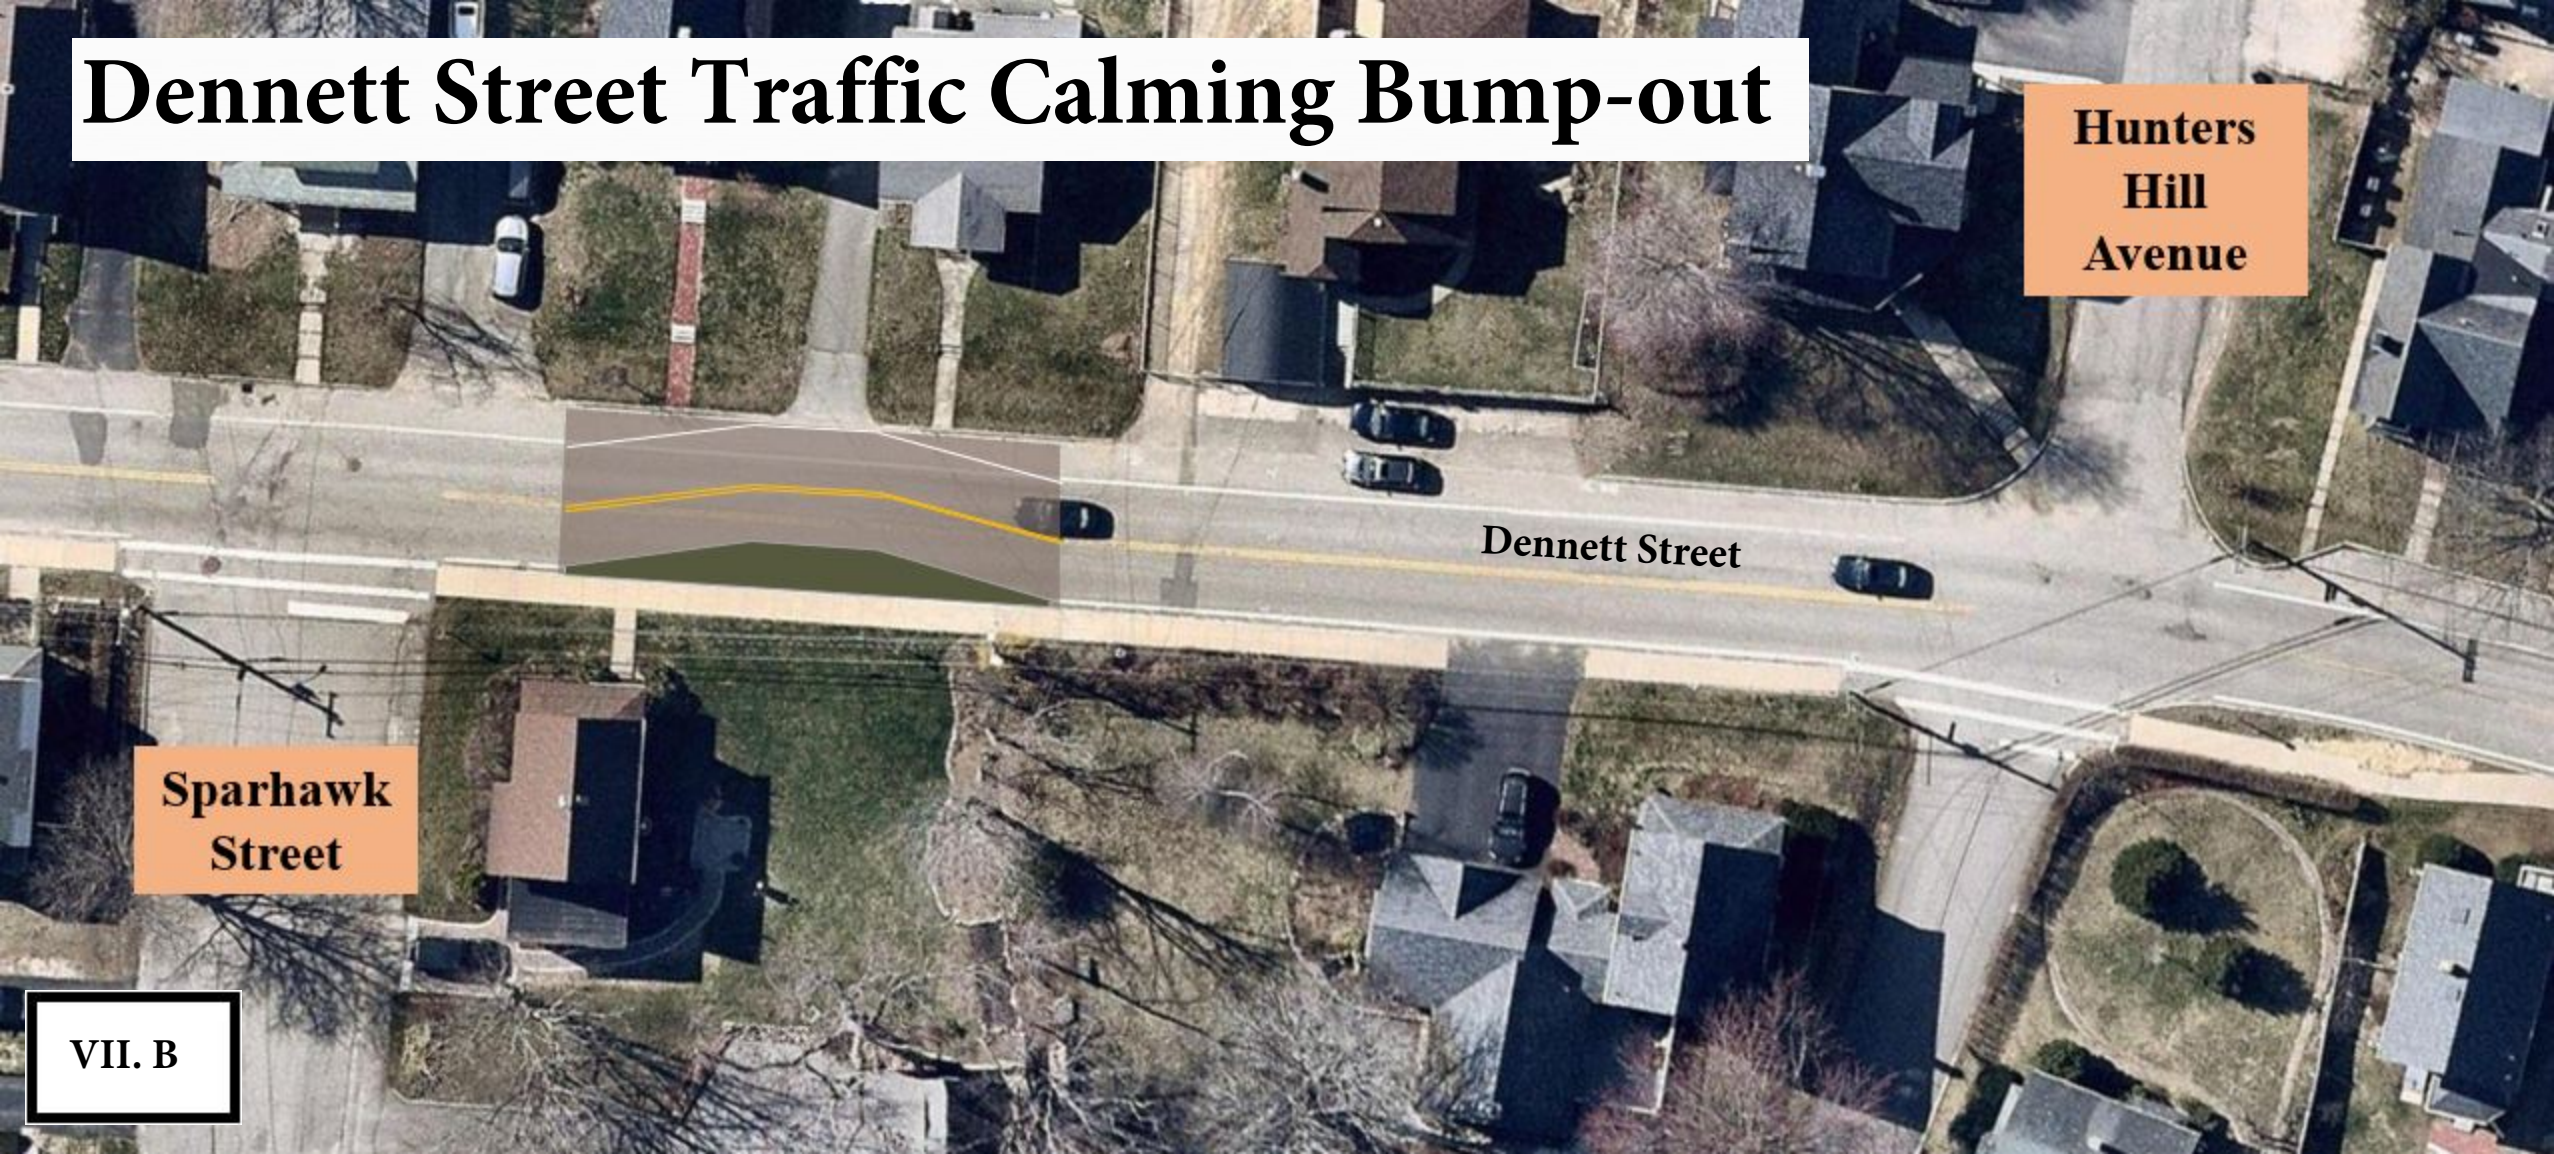

PORTSMOUTH ACCIDENT REPORT


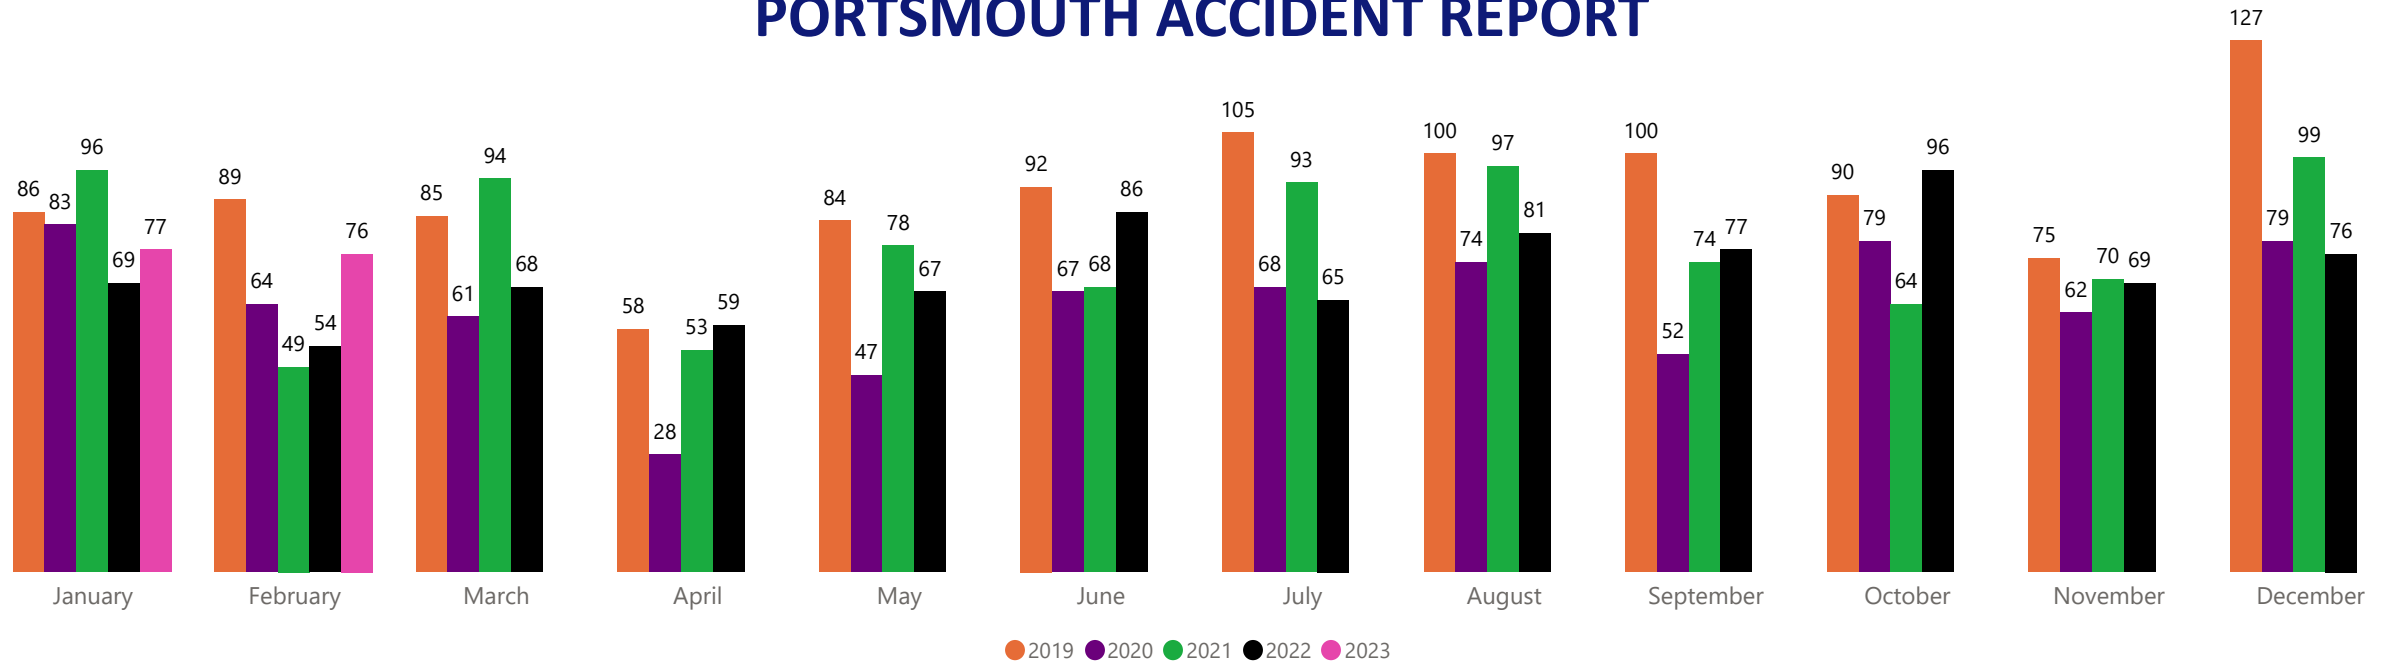


Feb. 2023- 37 reportable crashes, damage > \$1,000



YEARLY TOTALS

Month	2023
January	0
February	0
Total	0

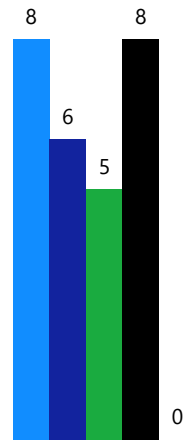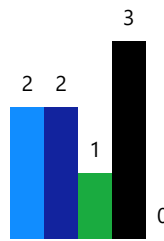

Month	2023
January	0
February	0
Total	0

