



WALKING TRAIL



OPEN SPACE / SOCCER FIELD




SHADED SEATING AREA




SKATEPARK BOWL



SKATEPARK STREET

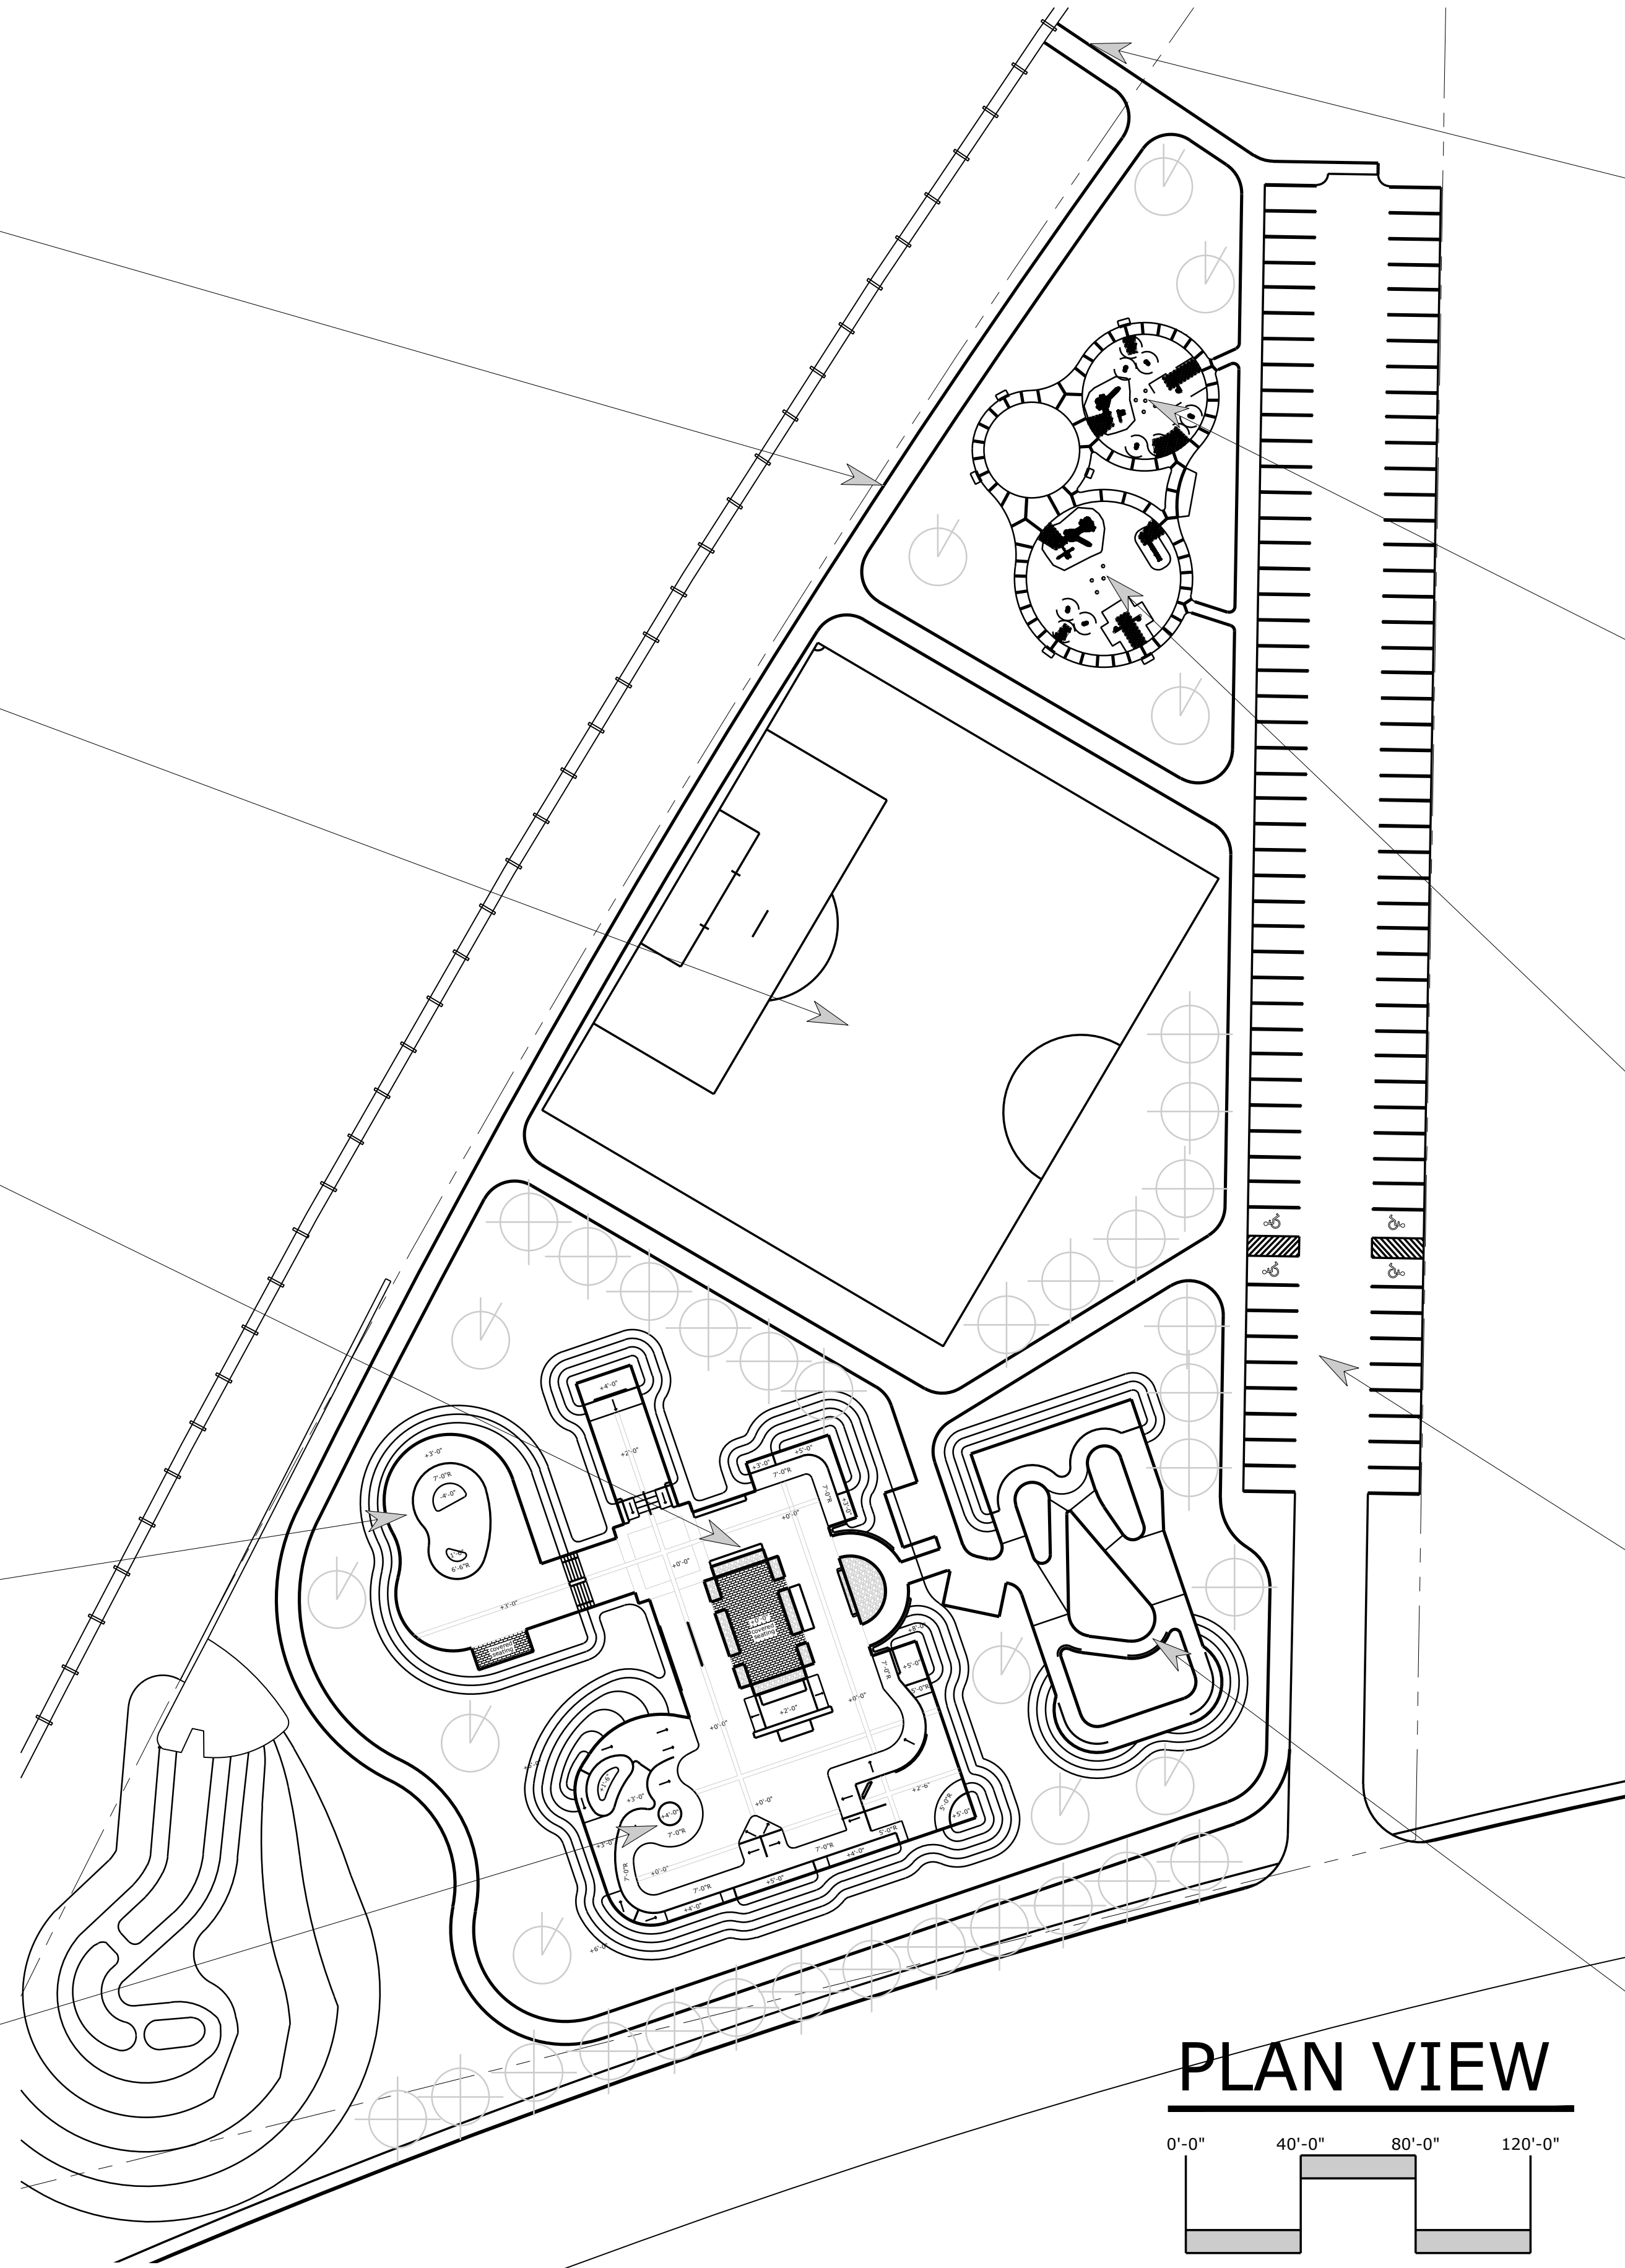

PLAN VIEW

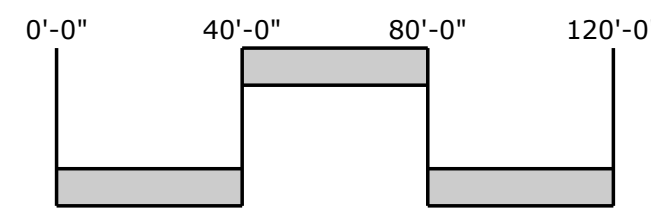

TRAIL HEAD



NATURAL PLAYGROUND




NATURAL PLAYGROUND



PARKING LOT



PUMP TRACK

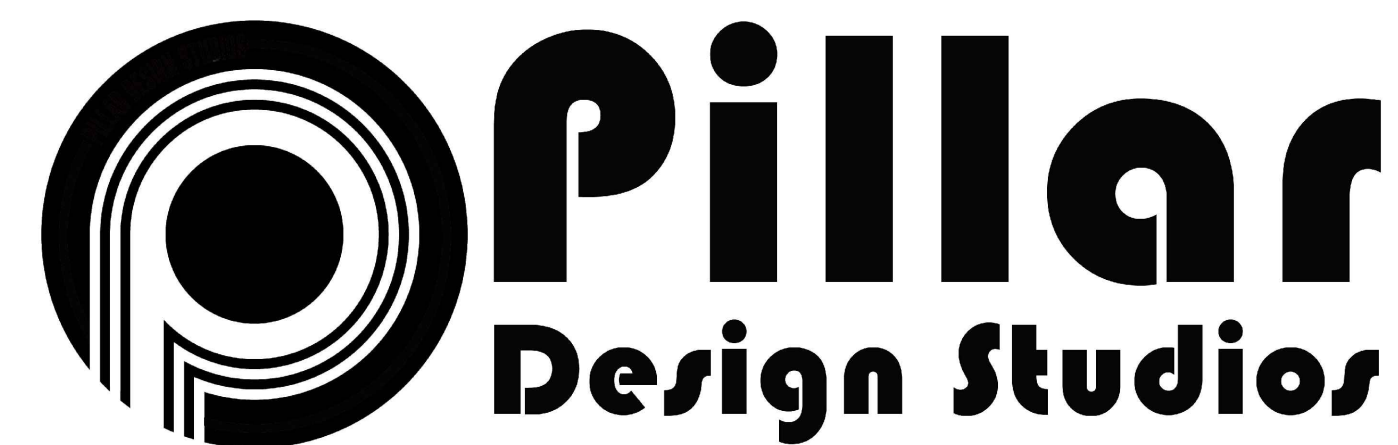

"STUMP DUMP' PARK PROPOSED MASTER PLAN PORTSMOUTH, NEW HAMPSHIRE