



I/R	DATE	DESCRIPTION

60693508

Designed By:	DY
Drawn By:	NR
Dept Check:	KB
Proj Check:	EM
Date:	JANUARY 2025
Scale:	AS NOTED

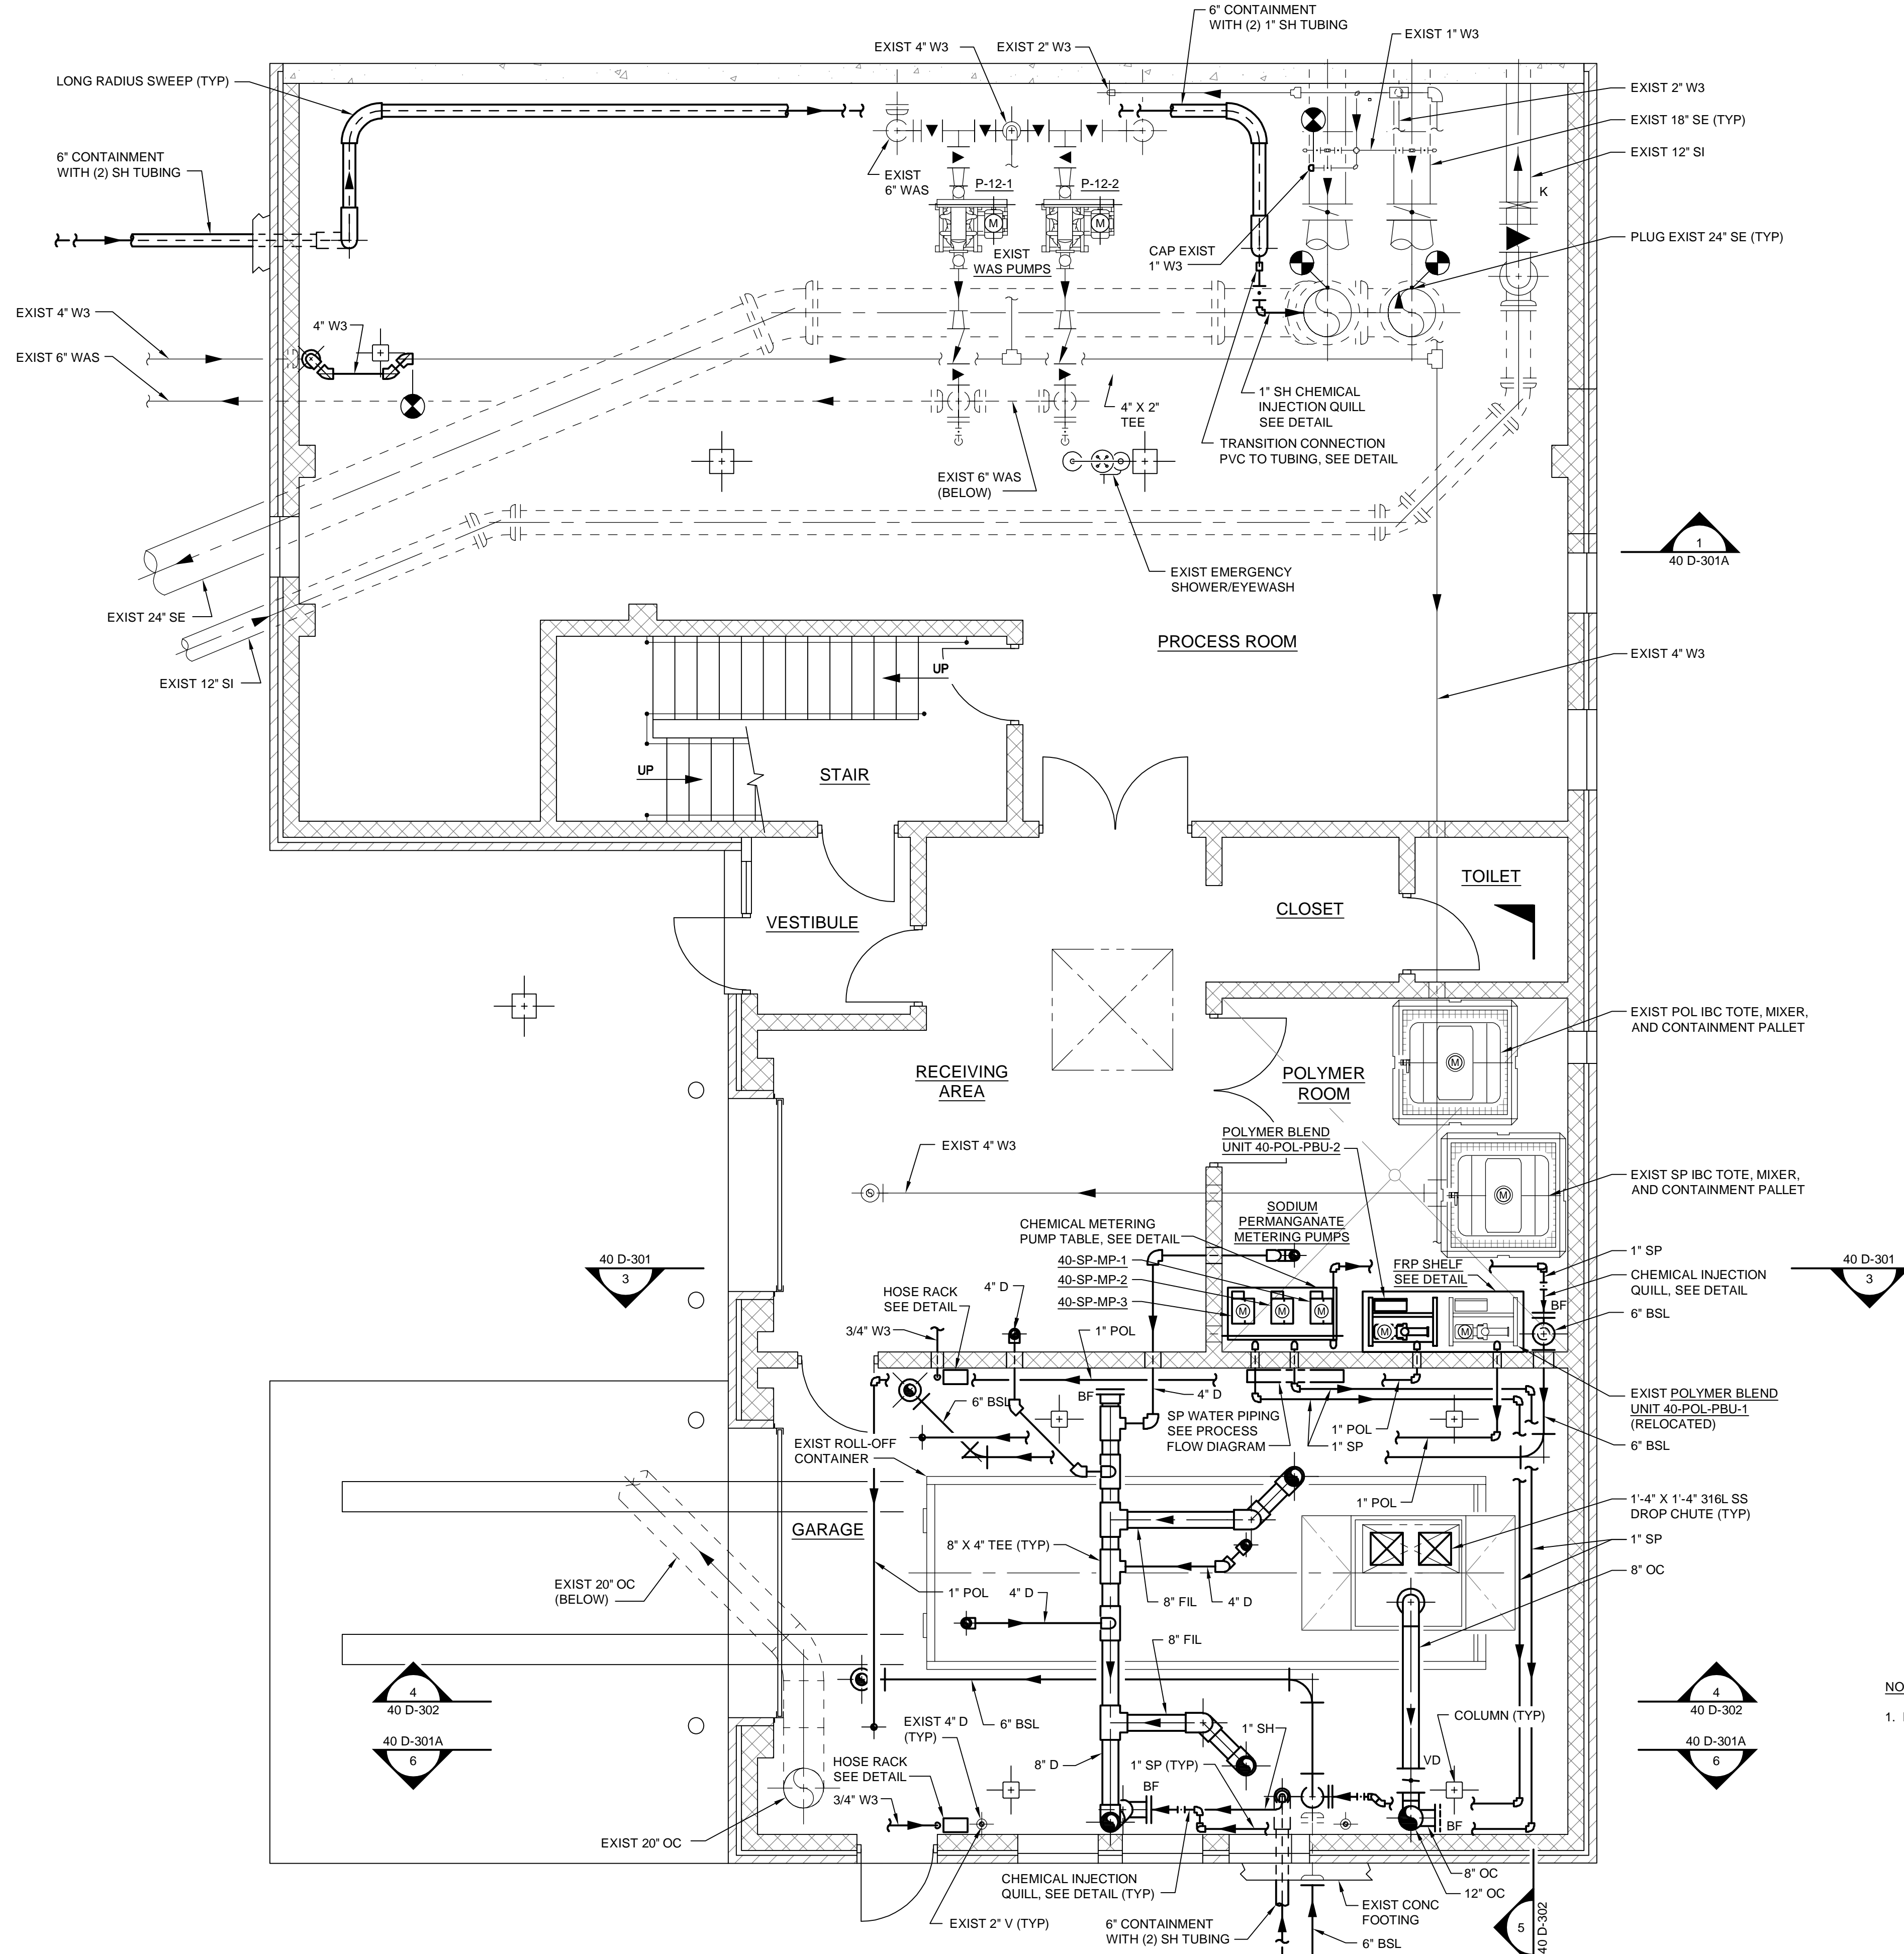

NOTES:
 1. PROVIDE 6" SCH 80 PVC CONTAINMENT PIPE WITH (2) 3/4" ID X 7/8" OD FEP TUBING (1 CONNECTED, 1 SPARE). PROVIDE LONG RADIUS SWEEP BENDS FOR CONTAINMENT PIPING.

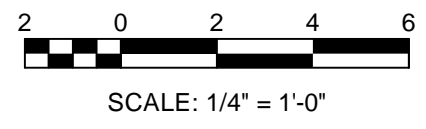


PATH: \\AECOM\PROJECTS\PORTSMOUTH\PEASE WASTEWATER TREATMENT FACILITY REHABILITATION\PROJECT FILES\910-CAD_BIM\25-SHEETS\40 D-101A.DWG
 LAST UPDATE: Monday, January 27, 2025 2:52:02 PM
 PLOT DATE: Monday, February 3, 2025 10:24:01 AM

I/R	DATE	DESCRIPTION

60693508

Designed By:	DY
Drawn By:	NR
Dept Check:	KB
Proj Check:	EM
Date:	JANUARY 2025
Scale:	AS NOTED

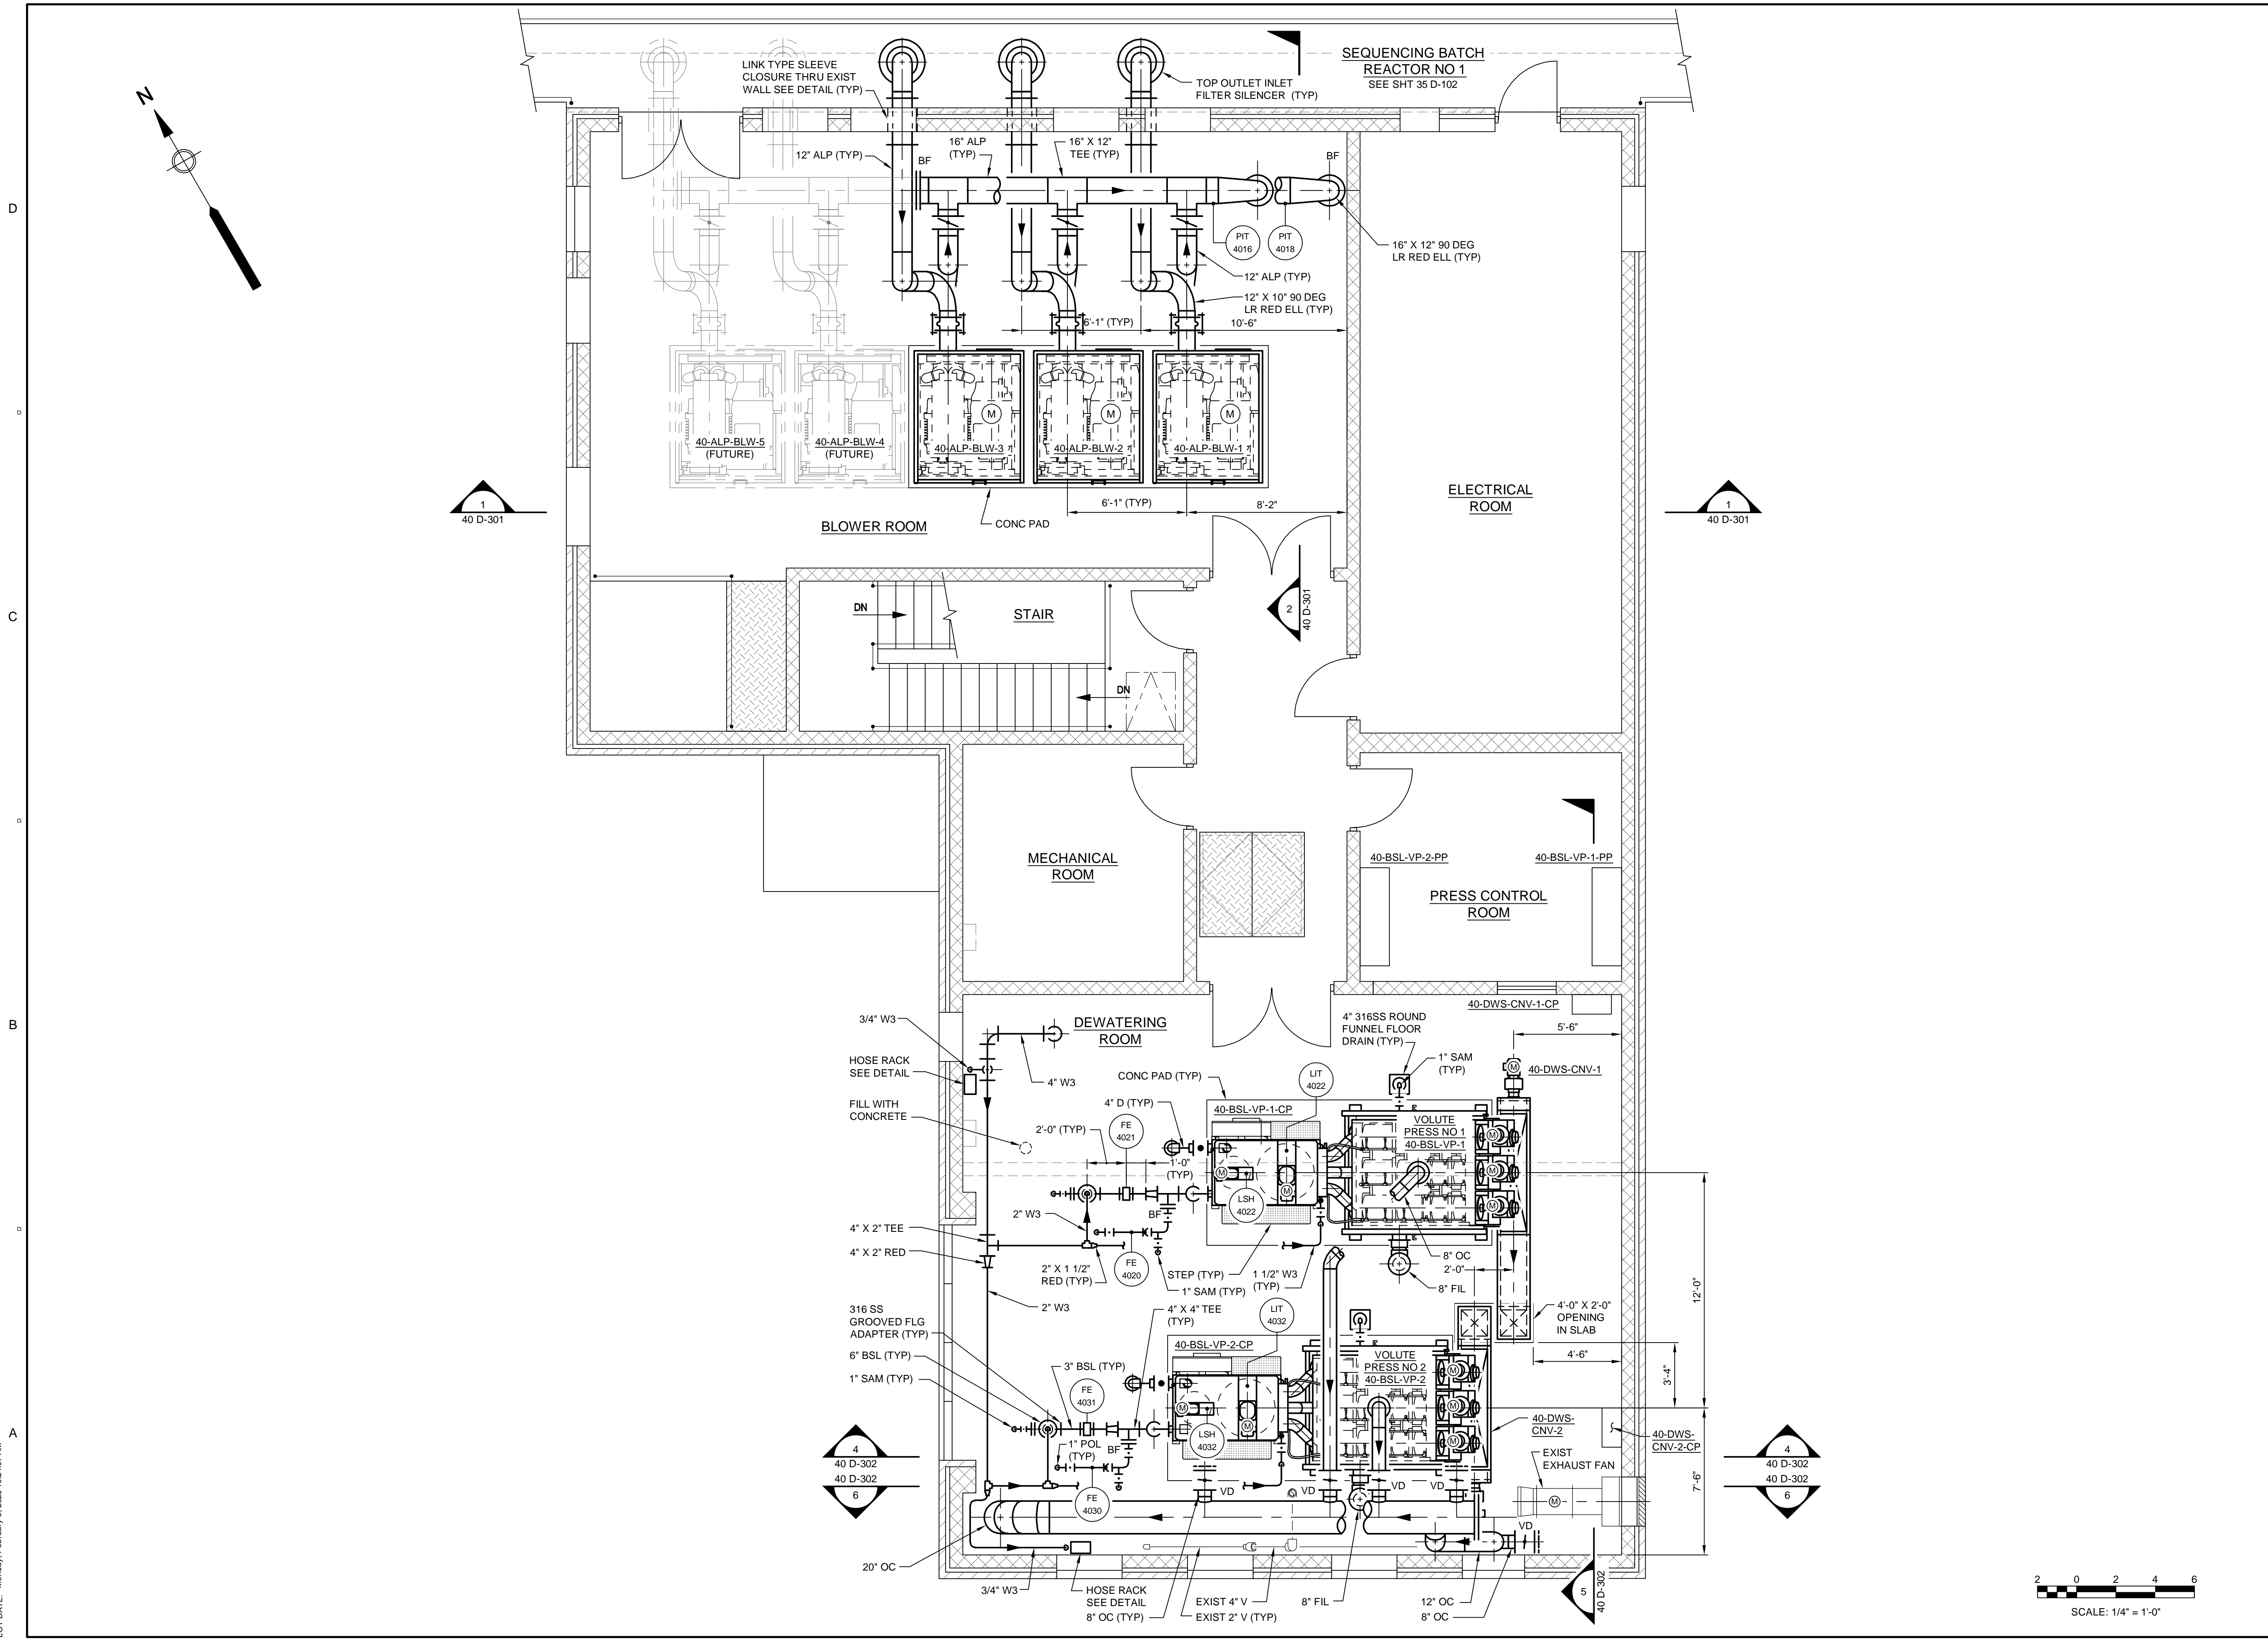

PATH: I:\PROJECTS\2025\01\40 D-102.DWG
 LAST UPDATE: Thursday, January 23, 2025 4:02:28 PM
 PLOT DATE: Monday, February 3, 2025 10:24:07 AM